

To be brought under the provisions
of the REAL PROPERTY ORDINANCE

12644

Cadastral Sheet *L18.B 11313*
Ward of *Tobago*
Parish of *St. George*

3

Process *SD #66393*

VIDE:
XA 64
Bk. 885 Fol. 86

cannot be located

Wilson Collet

Wilson Collet

Robert Ottley

2.8553ha

7^A 0^R 09^P

ROAD

BELMONT

HILLSBOROUGH

RIVER

Robert Ottley


Robert Ottley

Cassini

G N

LEGEND

LINE	AZIMUTH	DISTANCE
A-B	68° 04'	20.51
A-E	162° 30'	107.77
B-C	153° 35'	149.71
B-D1	68° 04'	9.53

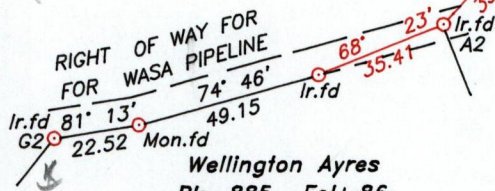

Wellington Ayres
Bk. 885 Fol. 86

Approved
[Signature]
Director of Surveys
2001.8.15

○ Denotes iron put, except otherwise stated.



SCALE 1:2000

Bearings are grid based on solar observations

Distances are in metres

PLAN of a parcel of land coloured *pink* in the Ward of *Tobago*

Containing *two point eight five five three hectares.*

Surveyed by me, with due authority on *24th August 1998* for *Glenderlyn Roberts*

I certify that I have complied with rule 25 (1) of the Land Surveyor's Regulation 1998

and that this plan is correct.


Checked by *#H01.08.07*

Entered

KALBERT Land Surveyor, Trinidad & Tobago

25-9-2013

Lyndon Antoine
5th July
..... 2001.

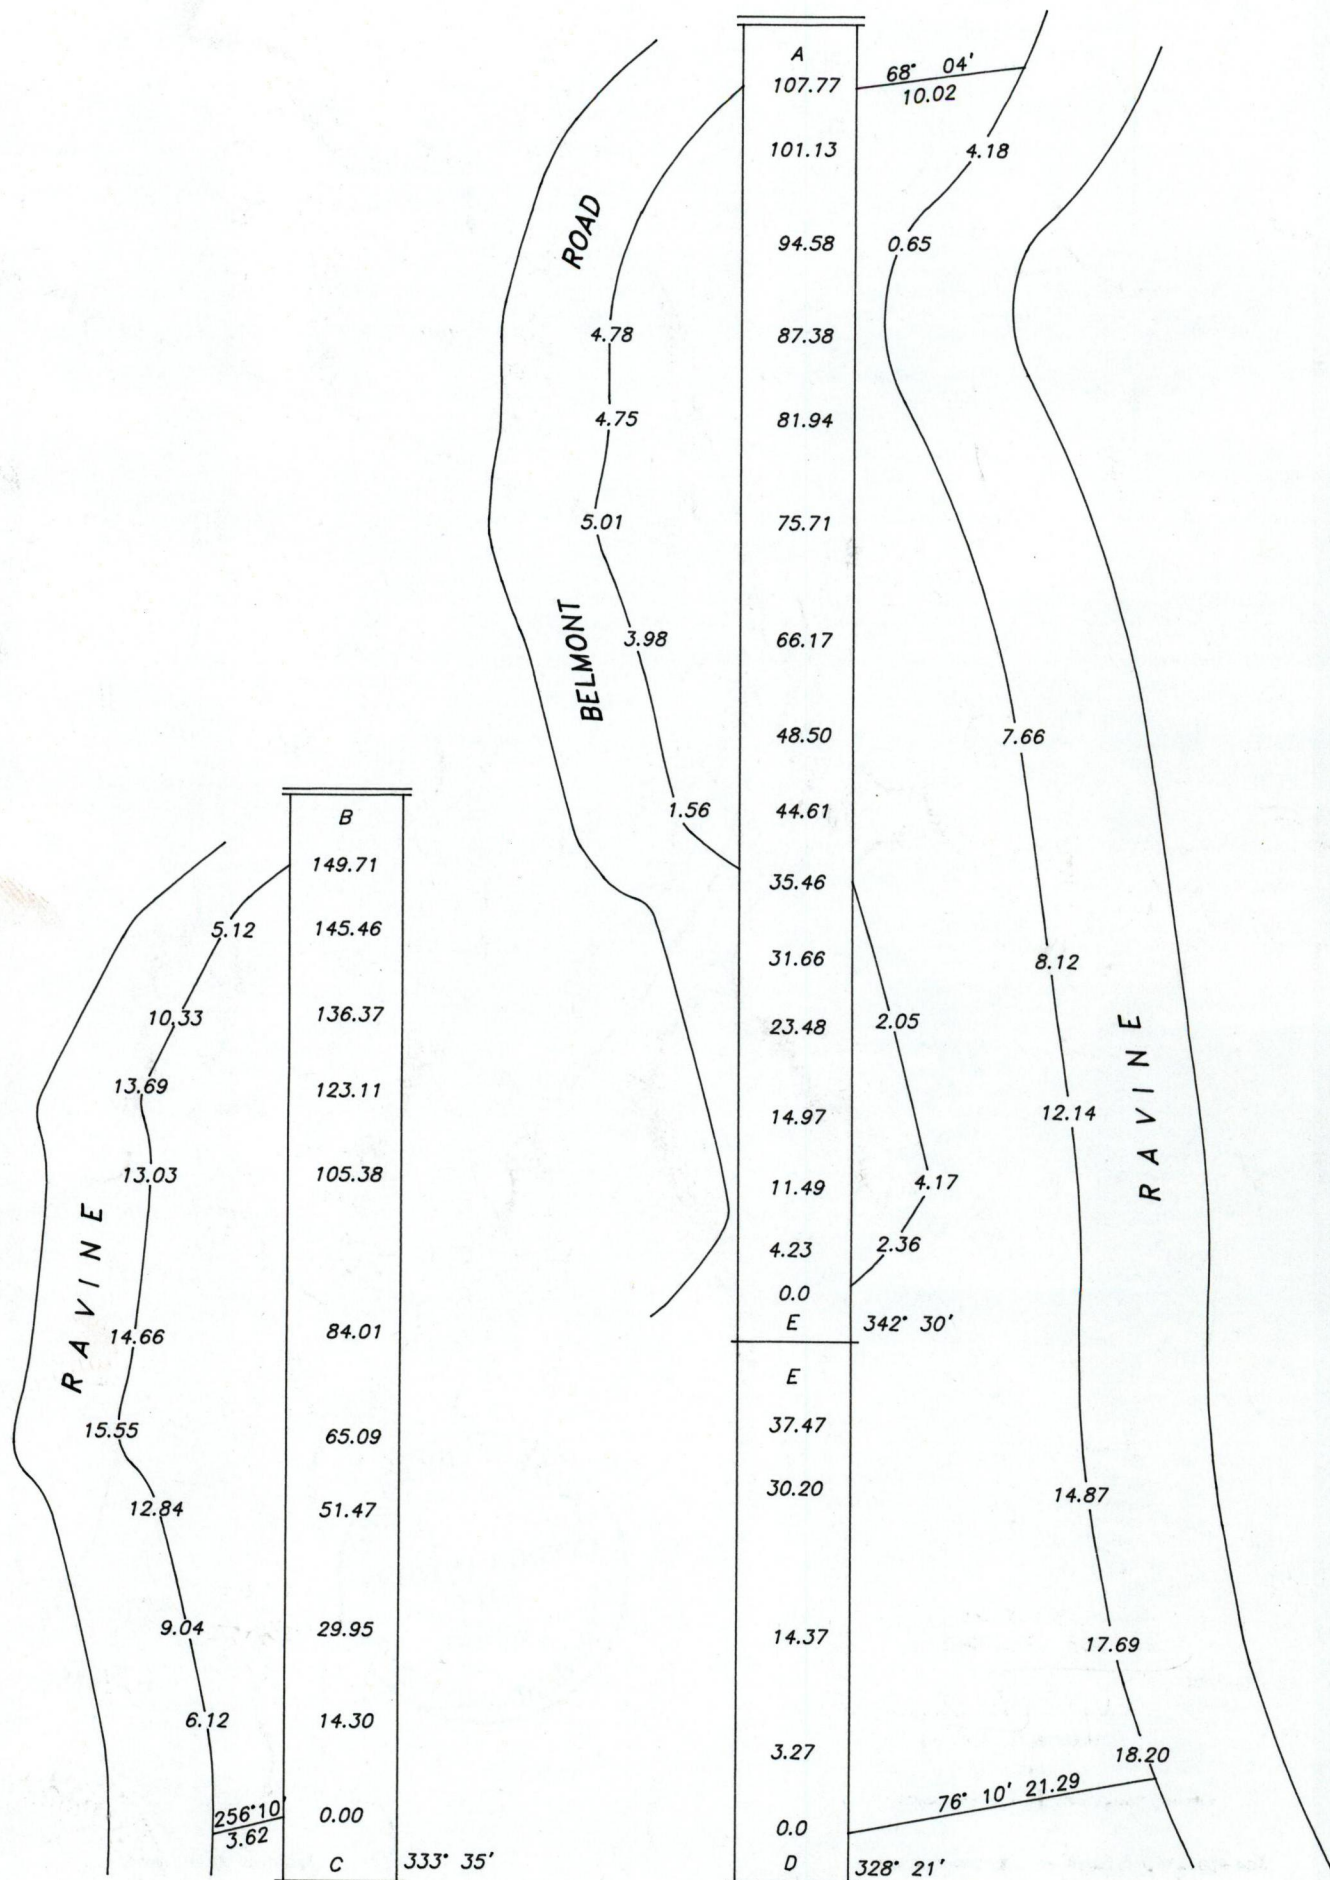

1260/3