

1264


Process ID#66480

Cadastral Sheet A.19.C 12F  
Ward of Diego Martin 4/a  
County of St. George

To be brought under the provisions of the Real Property Ordinance.


Cf. Plan R.B.46

PT. CUMANA

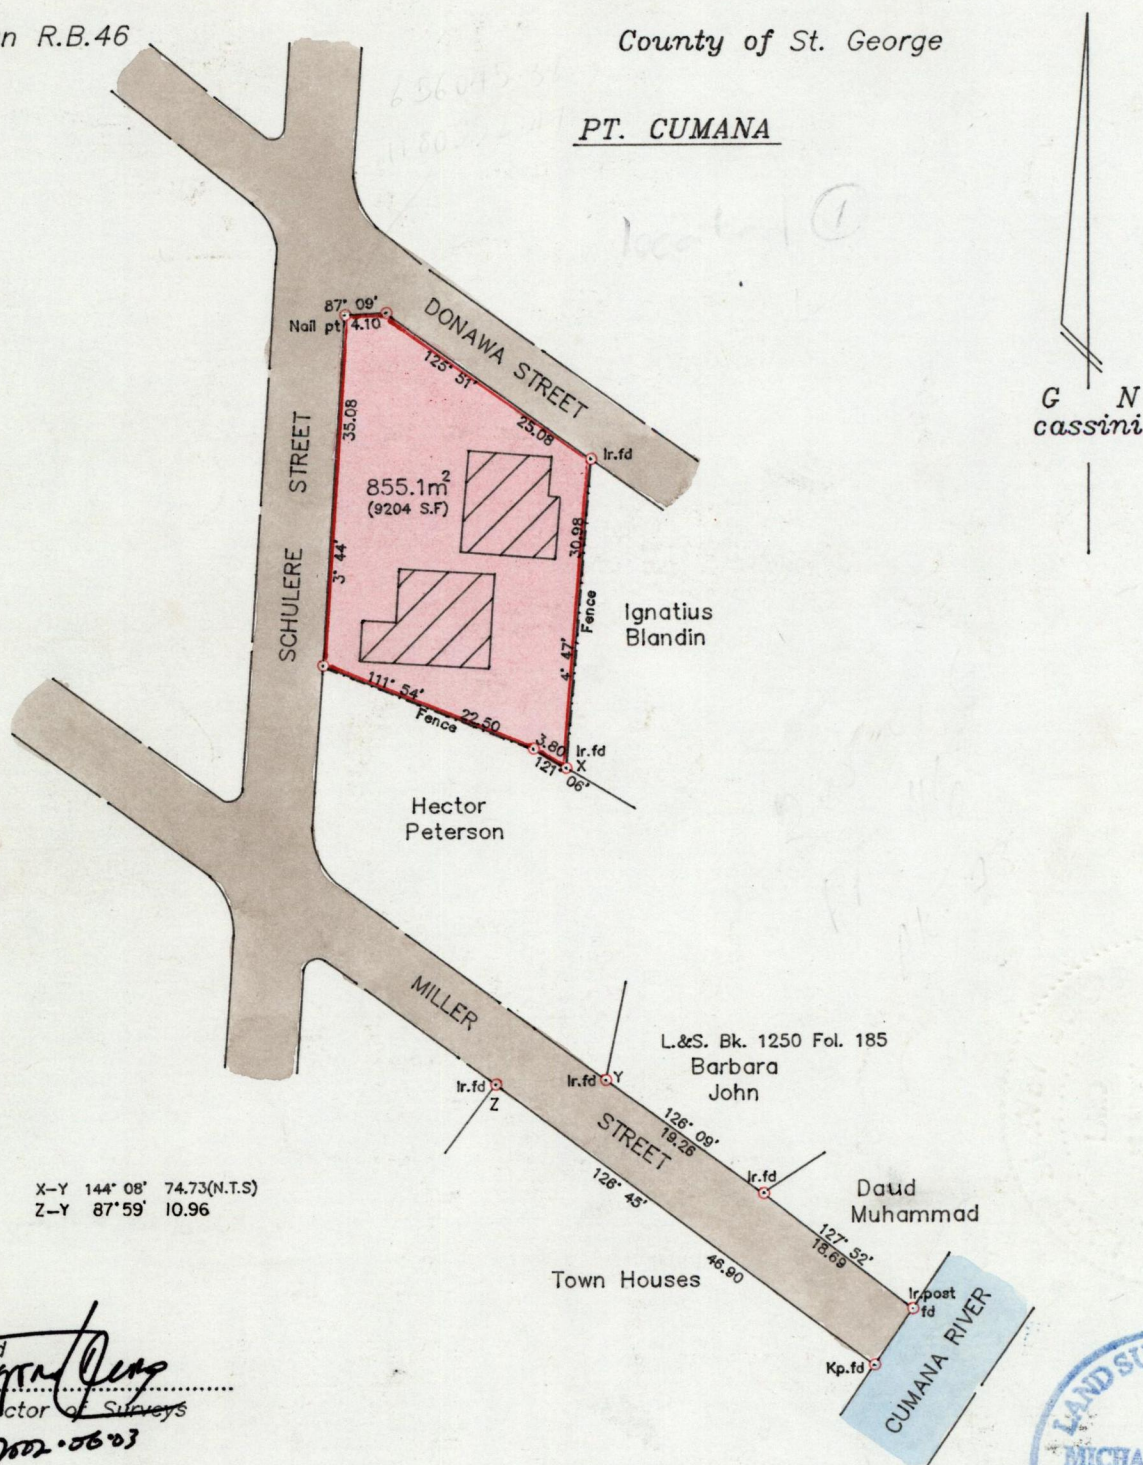

X-Y 144° 08' 74.73(N.T.S)  
Z-Y 87° 59' 10.96

Approved  
*[Signature]*  
Director of Surveys  
2002-06-03

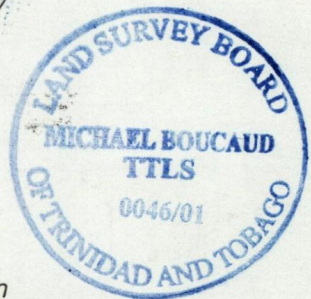

SCALE 1/750  
Distances are in metres

○ Denotes Ir.pt except otherwise indicated.  
Note: To obtain compass bearings subtract 5 minutes.

PLAN of a Parcel of land coloured pink in the Ward of Diego Martin  
Containing eight hundred and fifty-five point one square metres.

Surveyed by me with due authority in 7th June 2001 for Alcina Fermin  
In accordance with Rule 25(1) of the Land Surveyors' Regulations 1998,  
I certify that this plan is correct.

Checked by *[Signature]*

Entered on 12F by *[Signature]* Trinidad & Tobago Land Surveyor... 15<sup>th</sup> June 2001