

To be brought under the provisions
of the Real Property Ordinance

1264
1264


Cadastral Sheet A.18.E. 12A & E D
4/d

34

Process ID#66482

Ward of Diego Martin
County of St. George

GASPAR GRANDE

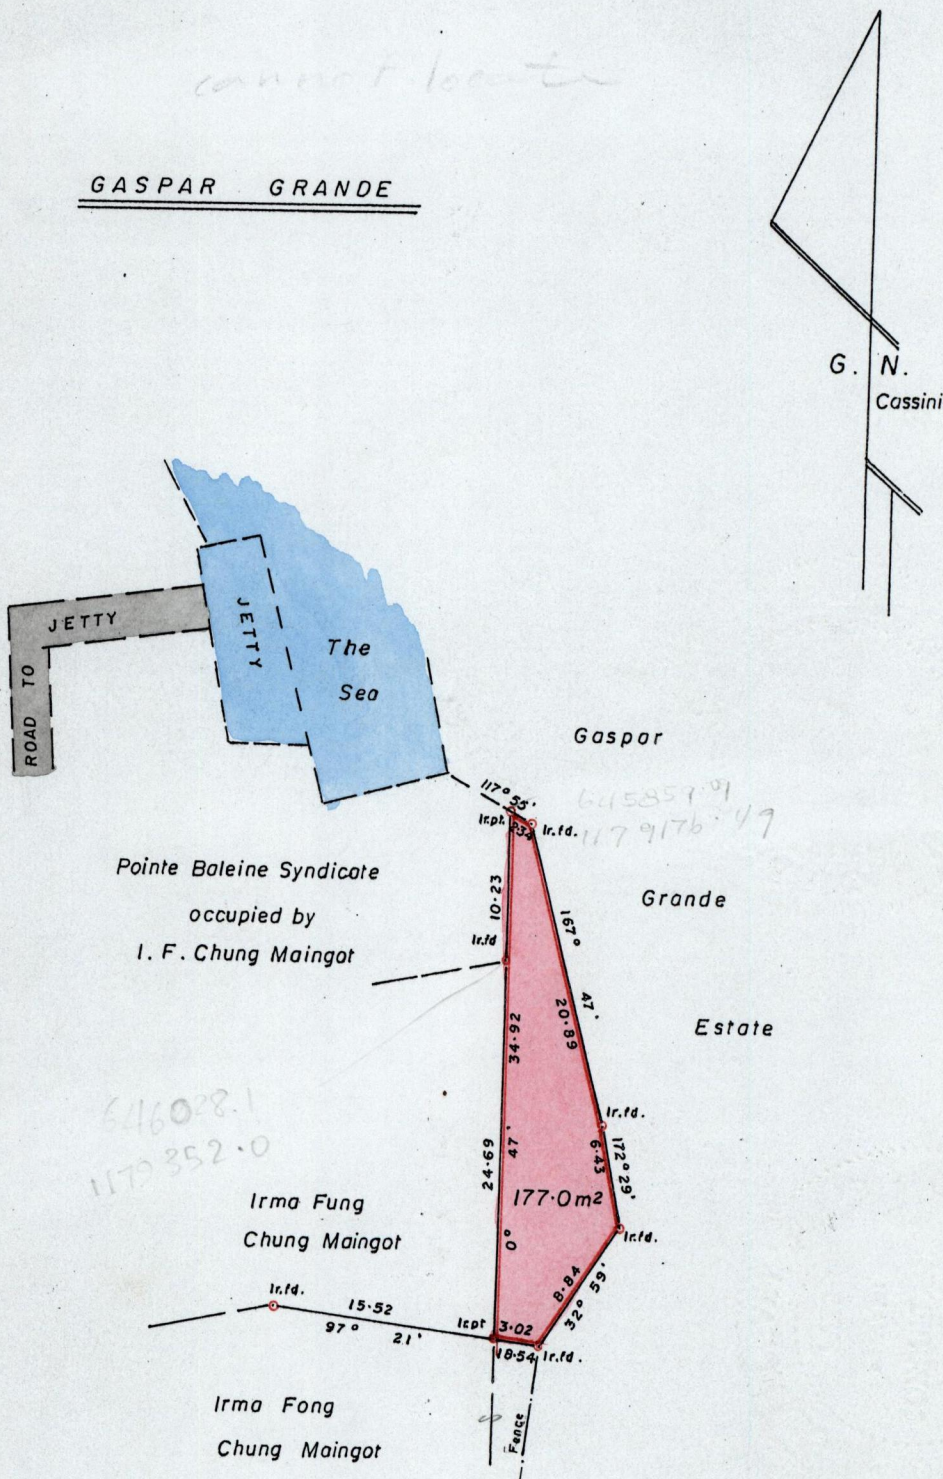

Pointe Baleine Syndicate
occupied by
I. F. Chung Maingot

Irma Fong
Chung Maingot


Irma Fong
Chung Maingot

Approved
[Signature]
Director of Surveys
2002-06-04

c.f. L&S. Plan E.K. 42
Bk. 925 Fol. 274

SCALE : 1/500

Distances are in metres

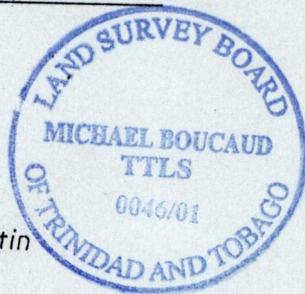

Note: To obtain compass bearings subtract 9 minutes.

PLAN of a Parcel of land coloured pink in the Ward of Diego Martin
Containing one hundred and seventy seven point zero square metres.

Surveyed by me with due authority on 31st January 2002 for Irma Fong Chung Maingot.
In accordance with Rule 25(1) of the Land Surveyors' Regulations 1998,
I certify that this plan is correct.

Checked by *[Signature]* 01-04-16

Entered *[Signature]* 9/03

Trinidad & Tobago Land Surveyor *[Signature]* 2002

01-10-13