


TO BE BROUGHT UNDER THE PROVISIONS
OF THE REAL PROPERTY ORDINANCE

Process ID#66495



Line	Brg.	Dist.
r1 - r2	5° 46'	5.46
r4 - r3	5° 46'	5.54

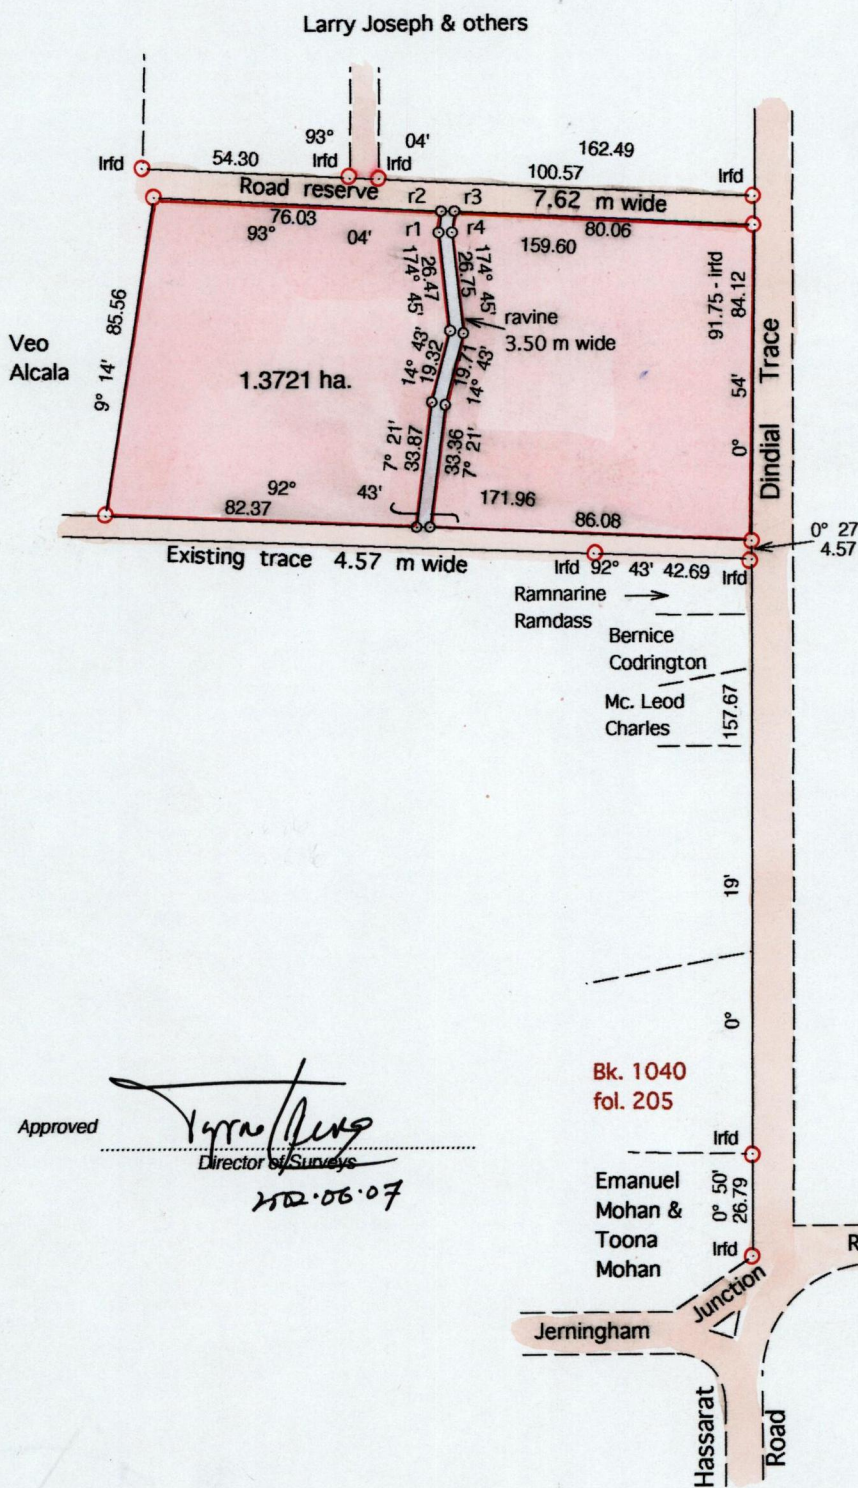

Approved *[Signature]*
Director of Surveys
20.08.07

Bk. 1040
fol. 205

○ Denotes Iron Put unless otherwise stated

Bearings are Cassini Grid based on Solar Obs.

PLAN of a Parcel of land coloured pink in the Ward of Chaguanas

Containing one point three seven two one hectares

Surveyed by me, with due authority, in 27th February 2000 and 4th November 2001 for
Mr. Ricardo Nicholson

In accordance with regulation 25(1) of the Land Surveyors' Regulations 1998, I certify that this plan is correct.

Checked by *[Signature]*

[Signature]

Entered on *[Signature]*
EN REED: EMIS: *[Signature]*

Trinidad & Tobago Land Surveyor *[Signature]* 1 April 2002

E. 677249
N. 1166648
SCALE 1 : 2000
Distances are in metres

G.N.

CASSINI