


1264

4

To be brought under the provision of the
Real Property Ordinance

Ward of Pointe-a-Pierre
County of Victoria
Cadastral Sheet (D.22.P) 53.C.
4/a

Process ID# 66395

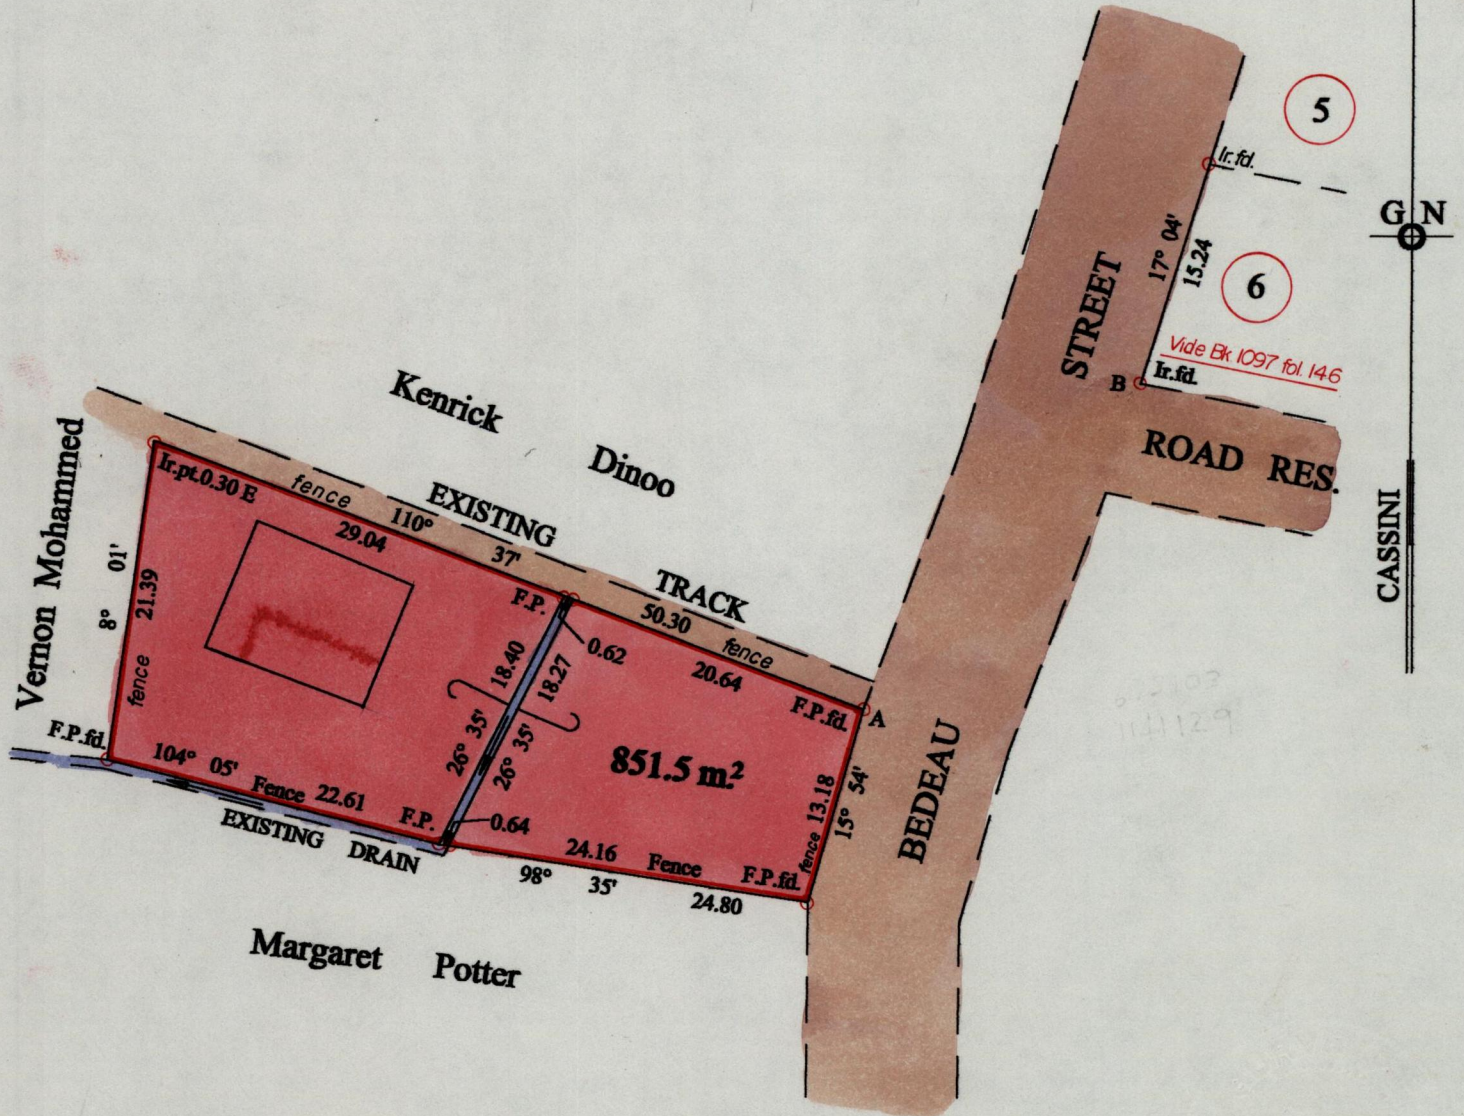

A - B 40° 07' 28.32

Approved *[Signature]*
Director of Surveys
2001.8.15

○ Denotes Iron put except stated otherwise.

SCALE : 1:500

Note: Bearings are cassini grid based on solar observations Distances are in metres

PLAN of a Parcel of land coloured pink in the Ward of Pointe-a-Pierre
Containing eight hundred and fifty one point five square metres
Surveyed by me, with due authority, on the 26th. June 2000 for Sharamatee Ramsawak
In accordance with Rule 25 (1) of the Land Surveyors Regulations 1998,
I certify that this plan is correct.

Checked by *[Signature]* 01.08.07

Entered on 5324a
A.B. Nov 2002

Trinidad & Tobago Land Surveyor 20.10.2000

Entered: Belmontes

