


1264

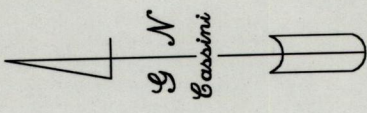


Ward of Couva  
County of Caroni  
Cadastral Sheet D.17.0. 43F  
3/b

U.P.R.N.  
To be brought under the Provisions  
of the REAL PROPERTY ORDINANCE.

Process ID #66500

SEE BK. 1182:16

REC. GROUND

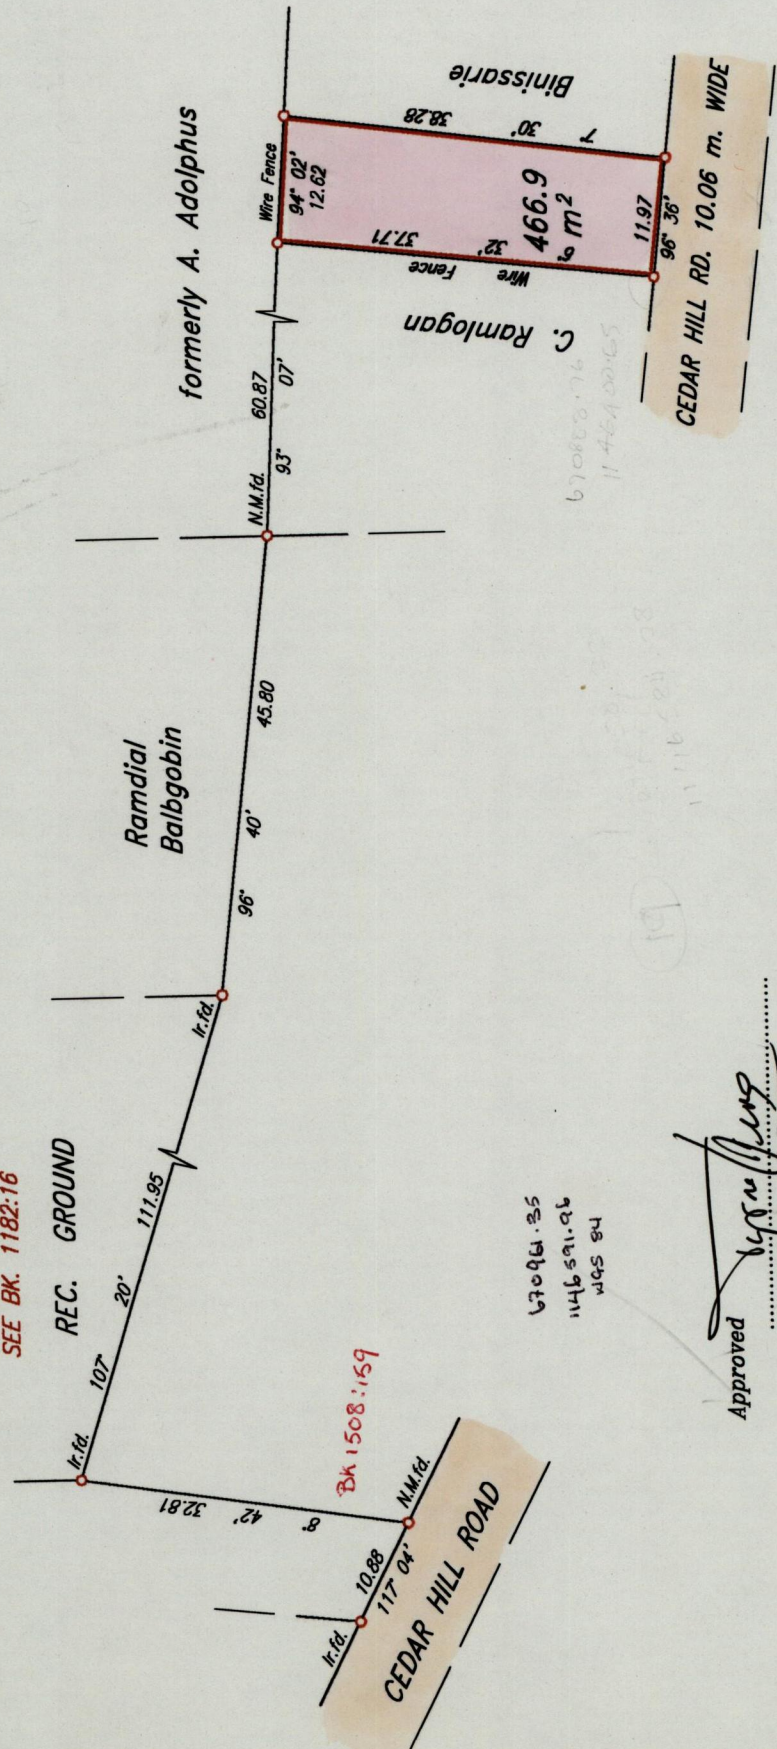

SCALE:- 1:750

Distances are in metres  
minutes  
PLAN of a Parcel of land coloured pink in the Ward of Couva  
Containing four hundred and sixty six point nine sq. metres.

Surveyed by me, with due authority, in 15th March 2000 for Joan Santia  
In accordance with rule 25 (1) of the Land Surveyors' Regulations 1998,  
I certify that this plan is correct.

Approved  
*[Signature]*  
Director of Surveys  
2002-06-07

○ Denotes Iron put, except otherwise stated.

Bearings are based on Solar Observations.

Note: To obtain compass bearings add/subtract

Checked by... *[Signature]* ...

Entered Computer... sh.43F Trinidad and Tobago Land Surveyor 15<sup>th</sup> March 2000

VDF 02-11-22

015 05-07-2013