

1264

49

Process ID# 66514

To be brought under the provisions of the Real Property Ordinance.


Cadastral Sheet D.12.C 33F
4/a

Ward of Chaguanas

County of Caroni

CARAPICHAIMA

RD. 4552/1967

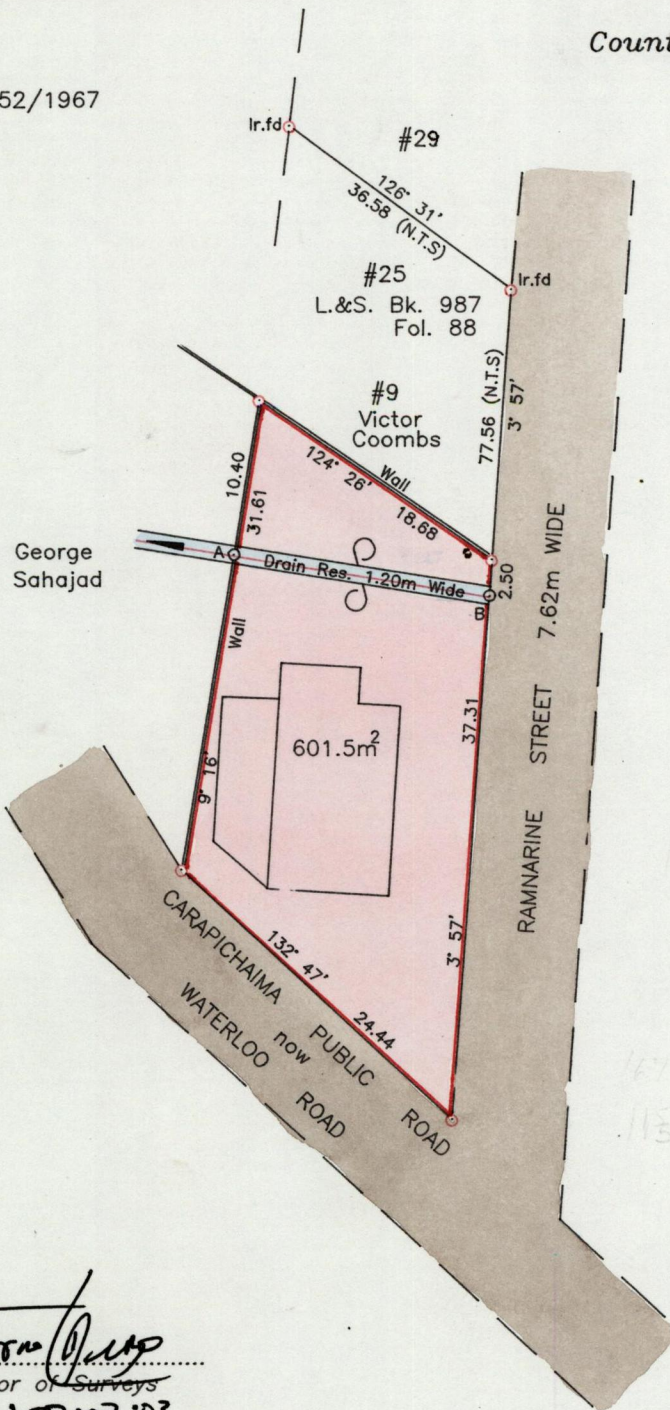

G N
cassini

George Sahajad

E. 671957
N. 1157562
Q OF DRAIN
A-B 99° 22' 17.14

L.&S. BE 14

Approved
[Signature]
Director of Surveys
2002.07.03

SCALE 1/500

Distances are in metres



o Denotes Ir.pt except otherwise indicated.
Note: To obtain compass bearings subtract 1 minutes.

PLAN of a Parcel of land coloured pink in the Ward of Chaguanas
Containing six hundred and one point five square metres.

Surveyed by mc with due authority on 1st June 2000 for Bharat Singh & Chandaye Singh

In accordance with Rule 25(1) of the Land Surveyors' Regulations 1998,
I certify that this plan is correct.

Checked by... 21.03.13

Entered on 33F by *[Signature]*
Comp. Mvd 2003

[Signature] T.T.L.S.
Trinidad & Tobago Land Surveyor..... 7/6/2000

ENTERED: *[Signature]*

BHSINGH