

1264

830

To be brought under the Provisions of the Real Property Ordinance.

Ward of Savana Grande


County of Victoria

Cadastral Sheet ( G.4.K ) 54.D.

4/b

Process JPA 66529

located ⑤

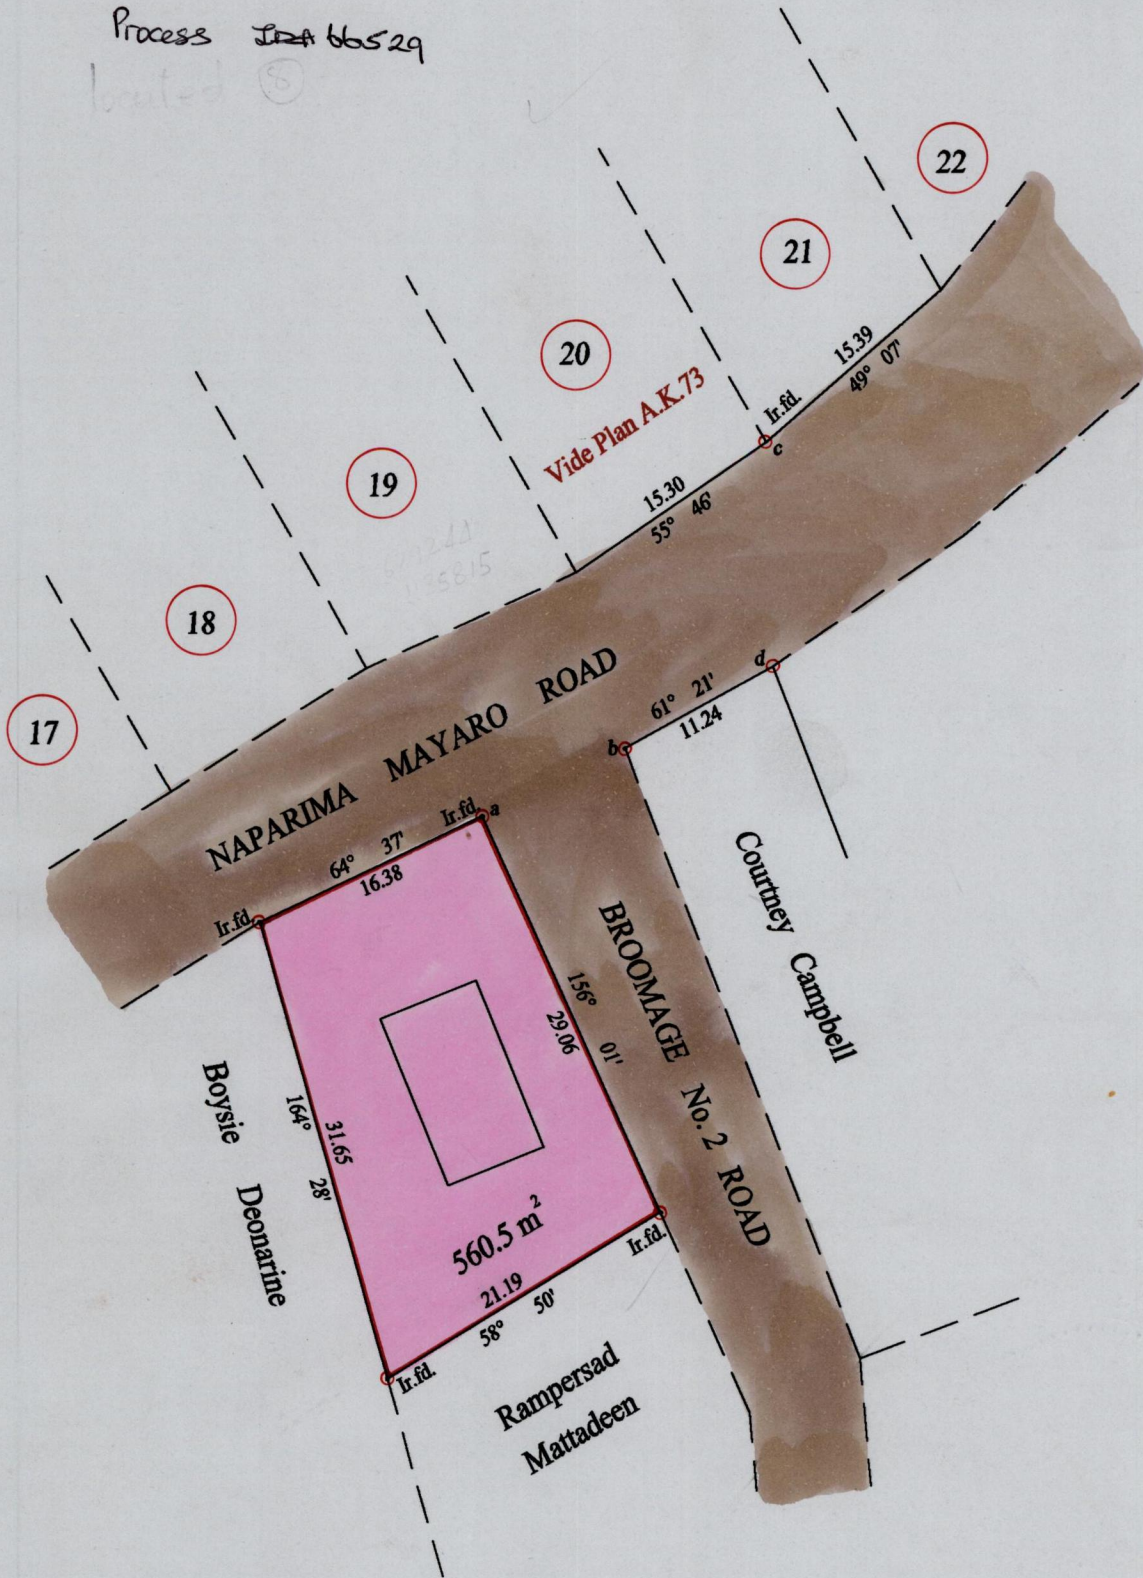

G N

CASSINI

Ir.fd. a - b 65° 07' 10.46

Ir.fd. c - d 178° 23' 15.04

Approved

Director of Surveys

2002.12.04

○ Denotes Iron put except stated otherwise.

SCALE : 1:500

Distances are in metres

Note: Bearings are cassini grid based on solar observations

PLAN of a Parcel of land coloured pink in the Ward of Savana Grande

Containing five hundred and sixty point five square metres

Surveyed by me, with due authority, on the 15th November 2001 for Mr. Courtney Campbell

In accordance with Regulation 25 (1) of the Land Surveyors' Regulations 1998,

I certify that this plan is correct.

Checked by M.M. 7/11/02

Entered on 540 by [Signature] Trinidad & Tobago Land Surveyor 21-02-2001

Comp. April 2003.

Entered: TBelmonte

