


Ward of Savana Grande  
County of Victoria  
Cadastral Sheet ( G.A.K ) 54.D.  
4/b

To be brought under the Provisions of the  
Real Property Ordinance.

Process # 66533

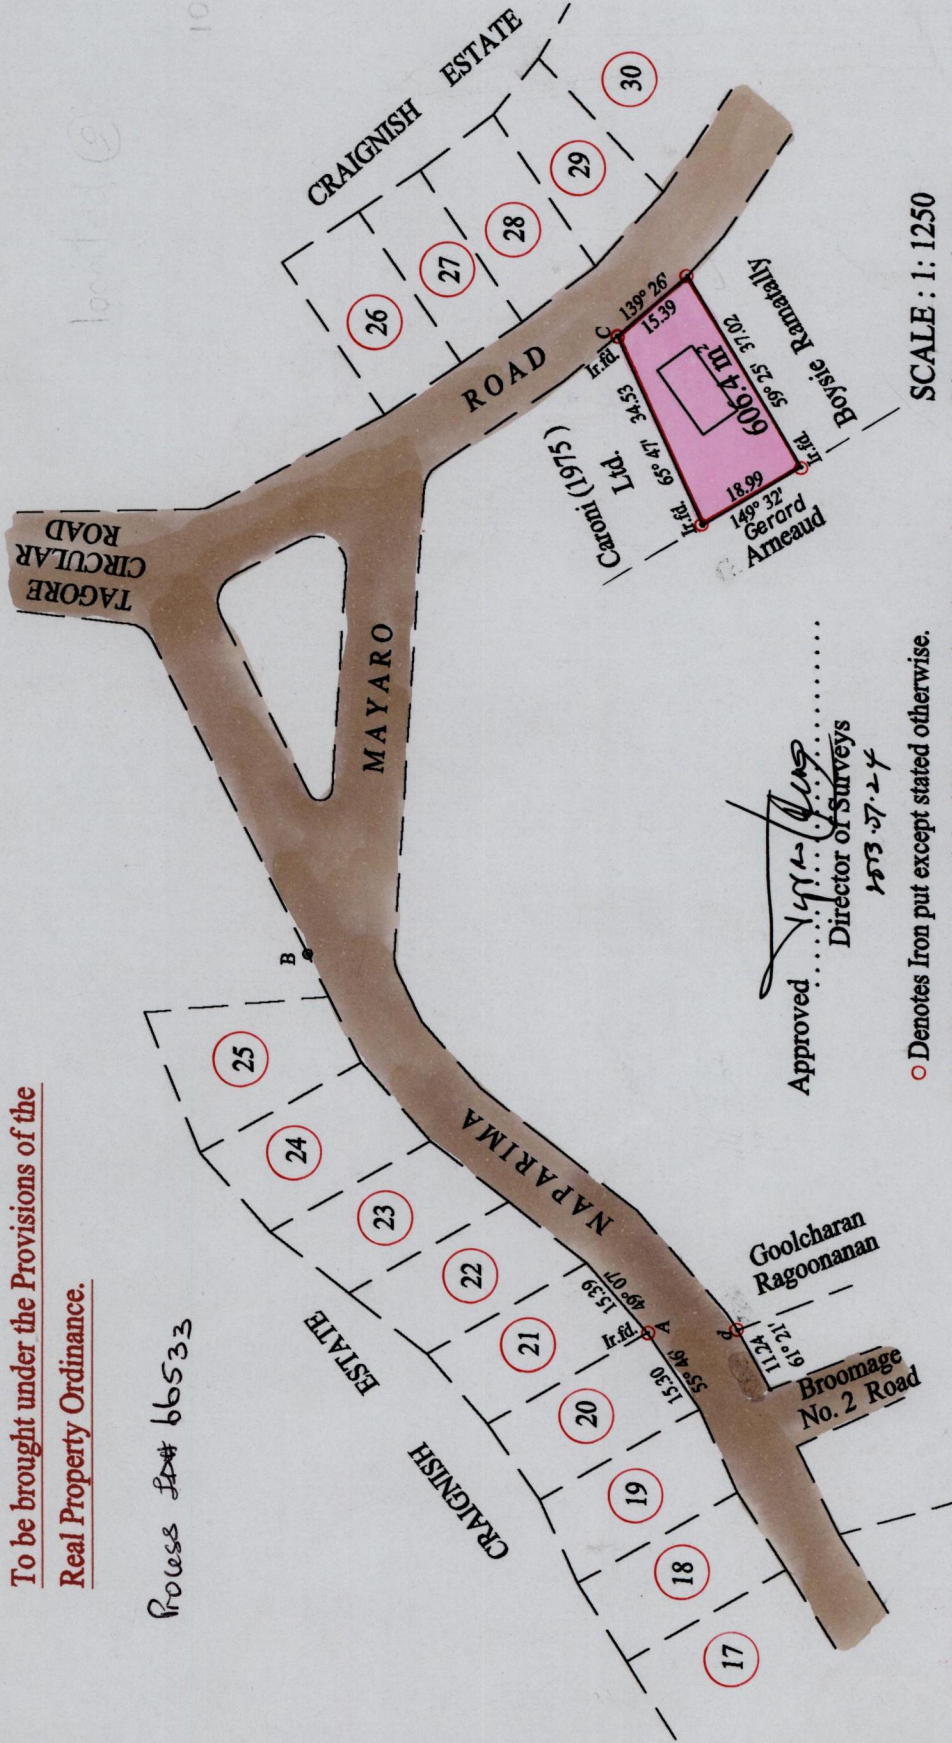

A. Ir. fd. - B	48° 16'	84.60
B - C. Ir. fd.	116° 40'	114.60
A. Ir. fd. - d	178° 23'	15.04

C - 679459  
1135819  
405 34

Vide Plan A.K. 73



SCALE: 1: 1250

Distances are in metres  
Note: Bearings are cassini grid based on solar observations  
o Denotes Iron put except stated otherwise.

PLAN of a Parcel of land coloured pink in the Ward of Savana Grande  
Containing six hundred and six point four square metres  
Surveyed by me, with due authority, on the 15th November 2001 for Mr. Courtney Campbell  
In accordance with Regulation 25 (1) of the Land Surveyors' Regulations 1998,  
I certify that this plan is correct.

Approved: *[Signature]*  
Director of Surveys  
1573-27-24

Checked by M.M. 7/11/02  
*[Signature]*

Entered on S.4.D. by Annus Trinidad & Tobago Land Surveyor ... 25.02.2001  
Comp. April 2003  
EMIS 13-06-2013  
*[Signature]*

CASSINI  
G N