

U. P. R. N

To be brought under the provisions of the Real Property Ordinance

Cadastral Sheet 24D, D.3.C
4/a
Ward of Cunupia

Process 3011 66653

County of Caroni
Warrenville

Approved


[Signature]
Director of Surveys 2003.2.24

G.N.

Distances are in metres

SCALE 1 : 1500

Bearings are Cassini Grid based on Solar Obs.
○ Denotes Iron Put unless otherwise stated

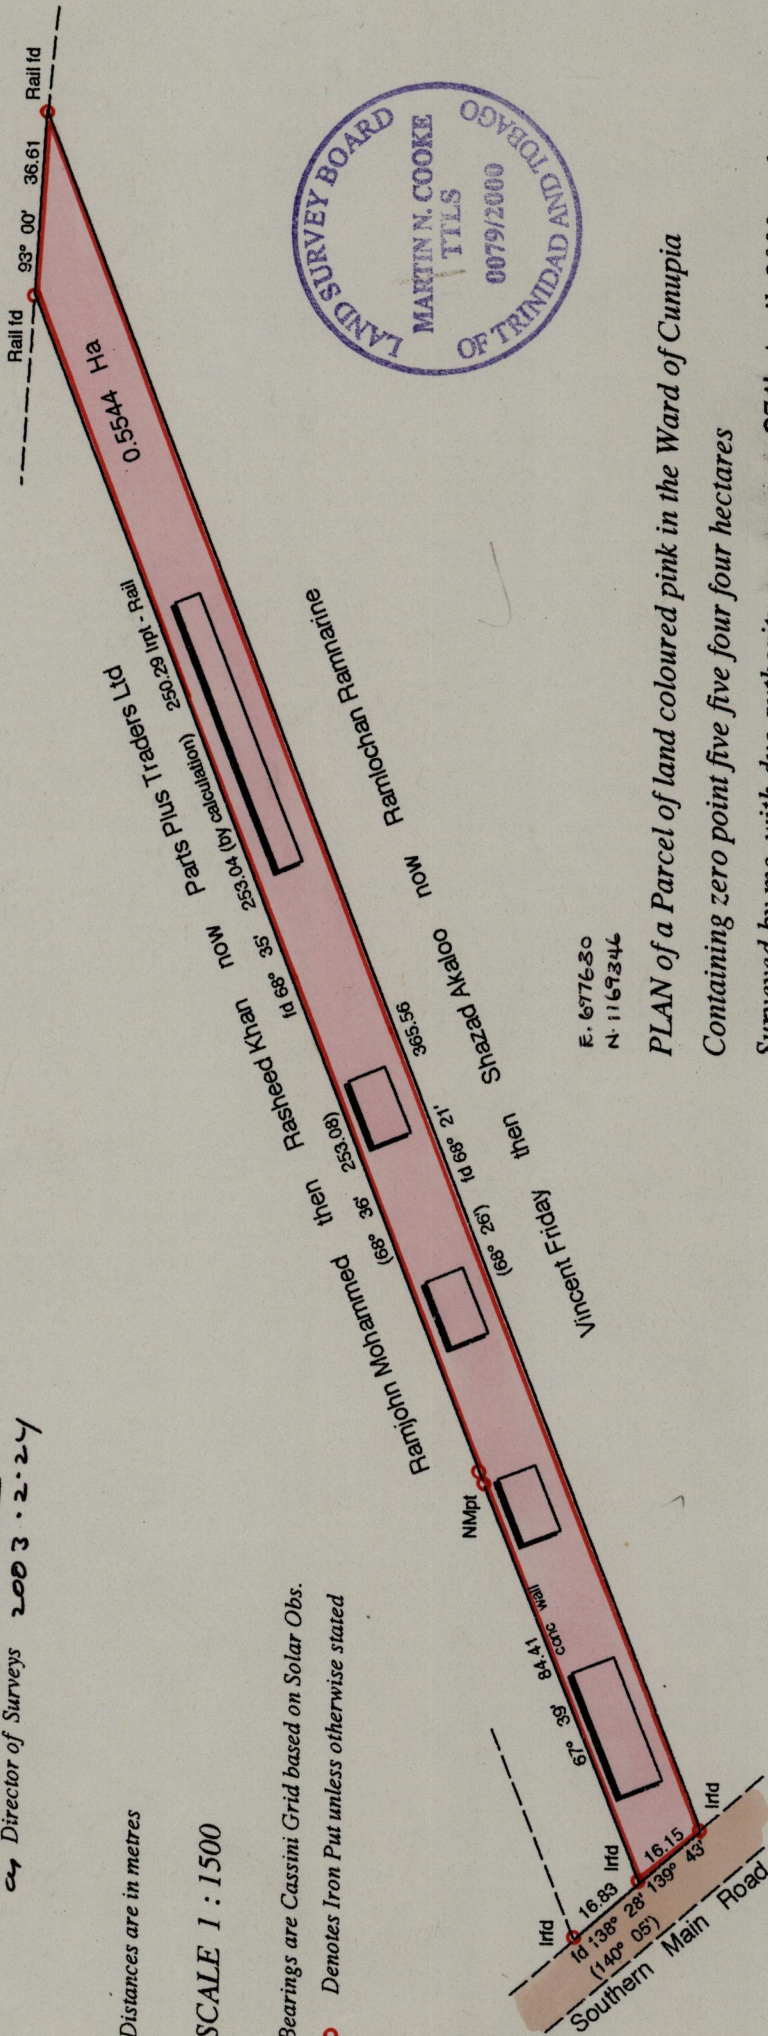

Vide :
Plan BD 7
Bk 1202 : 178
EX. 1537:217

PLAN of a Parcel of land coloured pink in the Ward of Cunupia

Containing zero point five five four four hectares

Surveyed by me, with due authority, on 27th April, 2000 at the request of the Ashmead Khan

I hereby certify, that in accordance with regulation 25 (1) of the Land Surveyors' Regulations of 1998,

this plan is correct.

Checked by *[Signature]*

Entered on 24th by *[Signature]*
Camp March 2003

T. T. L. S. 8th June 2000

ENTERED: CMS: *[Signature]*

12641264

91