

To be brought under the Provisions of  
the Real Property Ordinance

1264

96

City of San Fernando


County of Victoria

Cadastral Sheet G.3.N  $\frac{53F}{3/a}$

U.P.R.N. No.:

Process ~~104~~ 66682

G.N.  
Cassini

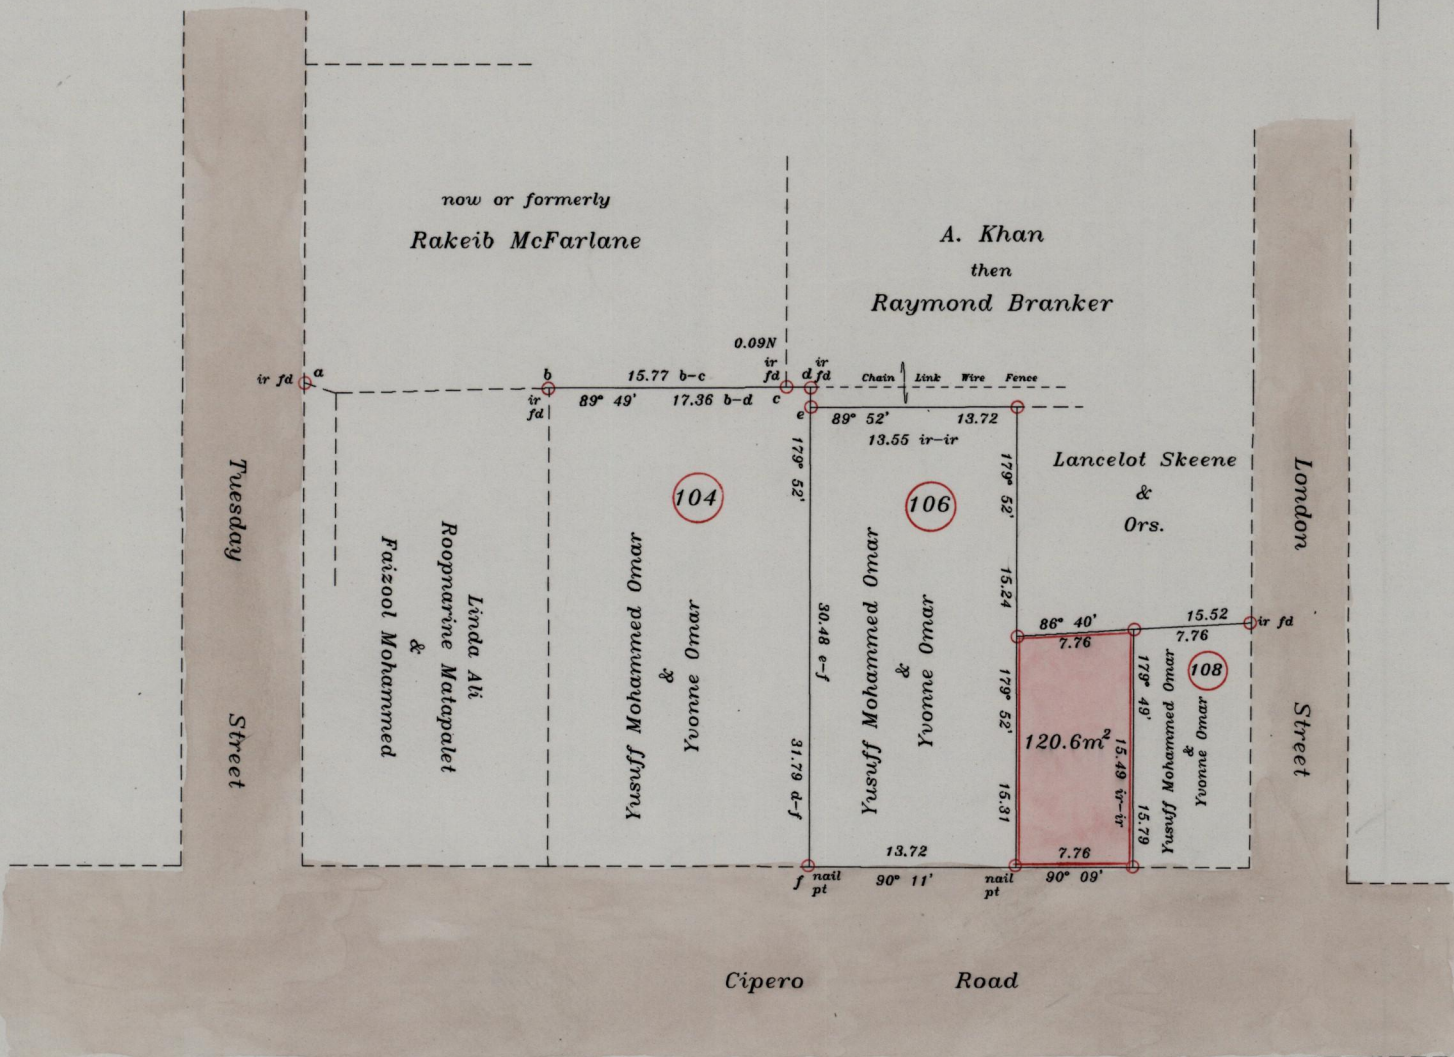

Legend		
a - b	91° 14'	16.25

References: Plan K.D. 15  
Bk.1198 Fol.148  
Bk.1105 Fol.112

Approved *[Signature]*  
a1 Director of Surveys 2003.3.17

SCALE 1 : 500

Distances are in metres

Bearings are Cassini Grid based on Solar Observations

○ Denotes iron put except otherwise stated

PLAN of a parcel of land coloured pink in the City of San Fernando  
Containing one hundred and twenty point six square metres  
Surveyed by me, with due authority, on 19th May, 2001 for Yusuff Mohammed Omar & Yvonne Omar  
In accordance with Reg. 25(1) of the Land Surveyors' Regulations 1998, I certify that this plan is correct

Checked by *M.M. 10/03/03*  
Entered *on 53F by Surveyor G. comp. April 2003.*  
CMS 05-08-2013 *[Signature]*

*L. A. R. [Signature]*  
Trinidad & Tobago Land Surveyor 25/6/2001

