


1264

99

Process ID# 6665

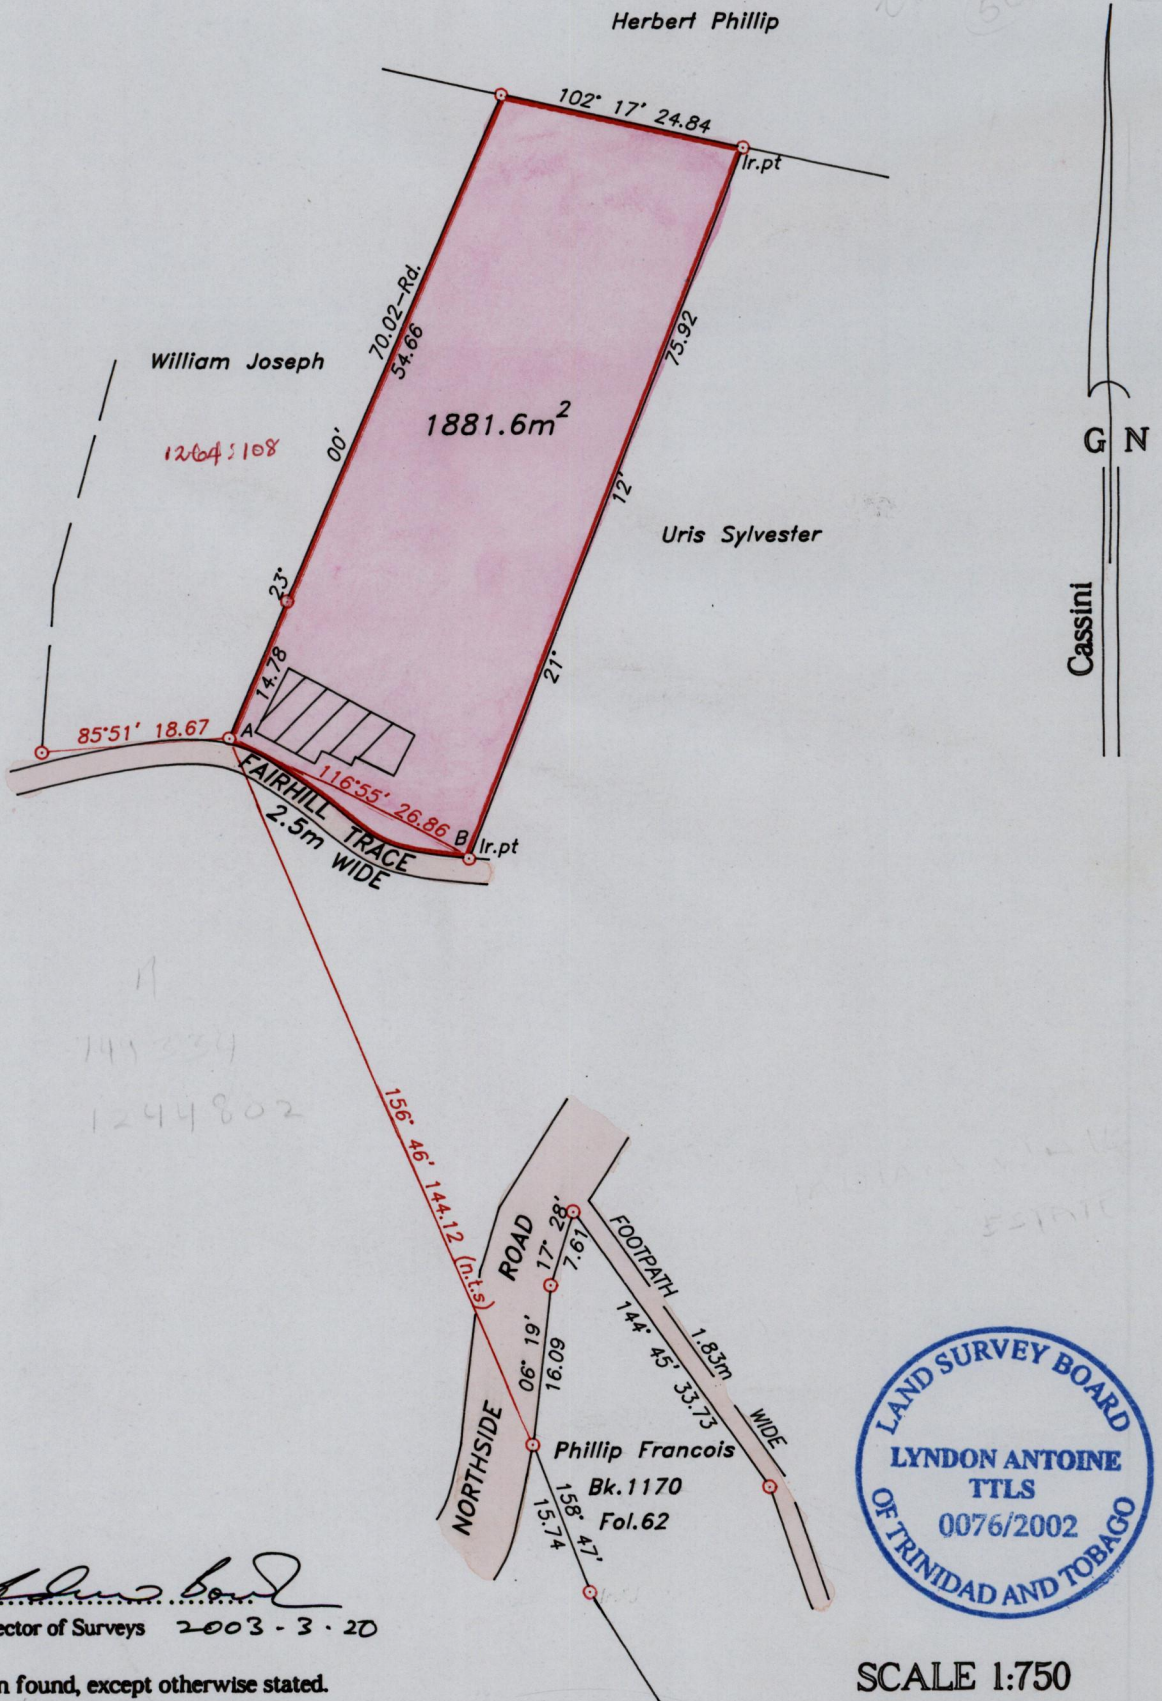

Approved  
*[Signature]*  
Director of Surveys 2003-3-20

○ Denotes iron found, except otherwise stated.

SCALE 1:750

Bearings are grid based on solar observations

Distances are in metres

PLAN of a parcel of land coloured pink in the Ward of Tobago  
Containing one thousand eight hundred and eighty one point six square metres.  
Surveyed by me, with due authority on 5th June 2002 for Eileen Wright  
In accordance with regulation 25 (1) of the Land Surveyors' Regulation 1998, I certify that this plan is correct.

Checked by... *[Signature]* 19 June 02  
Entered .....

*[Signature]*  
10th June

K. Albert Trinidad & Tobago, Land Surveyor ..... 2002.  
24-6-2013 path:02SURVEY\W078\EWRIGHT.DWG