

1267

134

R.P.O. Vol. 145 Fol. 399

Ward of Chaguanas


C.T. Vol. 2977 Fol. 43

County of Caroni

U.P.R.N. No.:

Cadastral Sheet D.13.B & C.

34D
3/d, 4/c

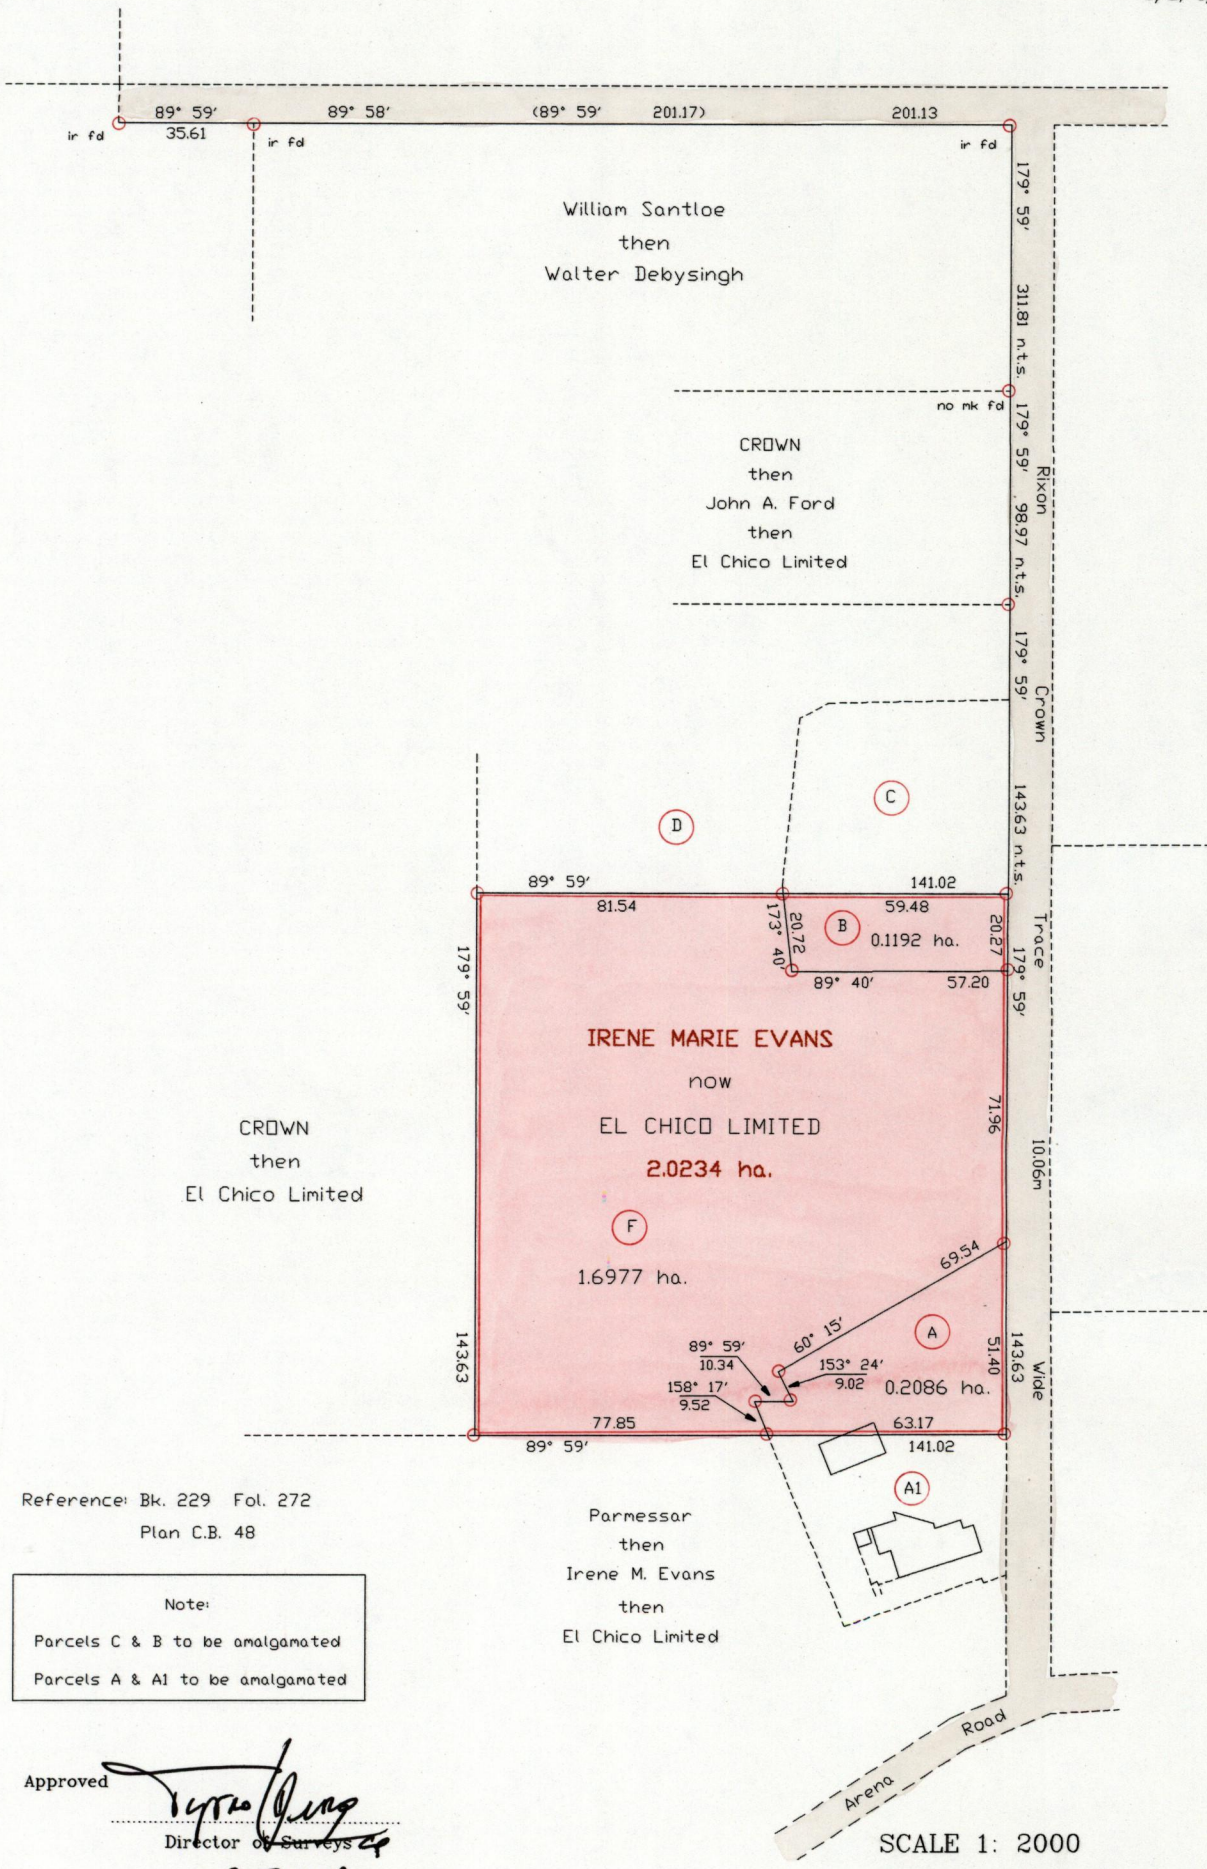

G.N. Cassini

Reference: Bk. 229 Fol. 272
Plan C.B. 48

Note:
 Parcels C & B to be amalgamated
 Parcels A & A1 to be amalgamated

Approved *[Signature]*
 Director of Surveys
 2001.00.31

SCALE 1: 2000
 Distances are in metres

Bearings are Cassini Grid based on Solar Observations ○ Denotes iron put except otherwise stated

PLAN of 3 parcels of land coloured pink in the Ward of Chaguanas
 Containing together two point zero two five five hectares
 Surveyed by me, with due authority, in June & July 2001
 In accordance with Rule 25(1) of the Land Surveyors' Regulations 1998, I certify that this plan is correct.

Checked by *[Signature]*
 Entered
[Signature]
 Trinidad & Tobago Land Surveyor 17/9/2001



150

10 OCT 2001
Lands and
Surveys
Division

10 OCT 2001
Lands and
Surveys
Division