

R.P.O. Vol. 277 Fol. 17


C.T. Vol. 2977 Fol. 45

U.P.R.N. No.:

Ward of Chaguanas

County of Caroni

Cadastral Sheet D.13.B & C. 34D
4/c

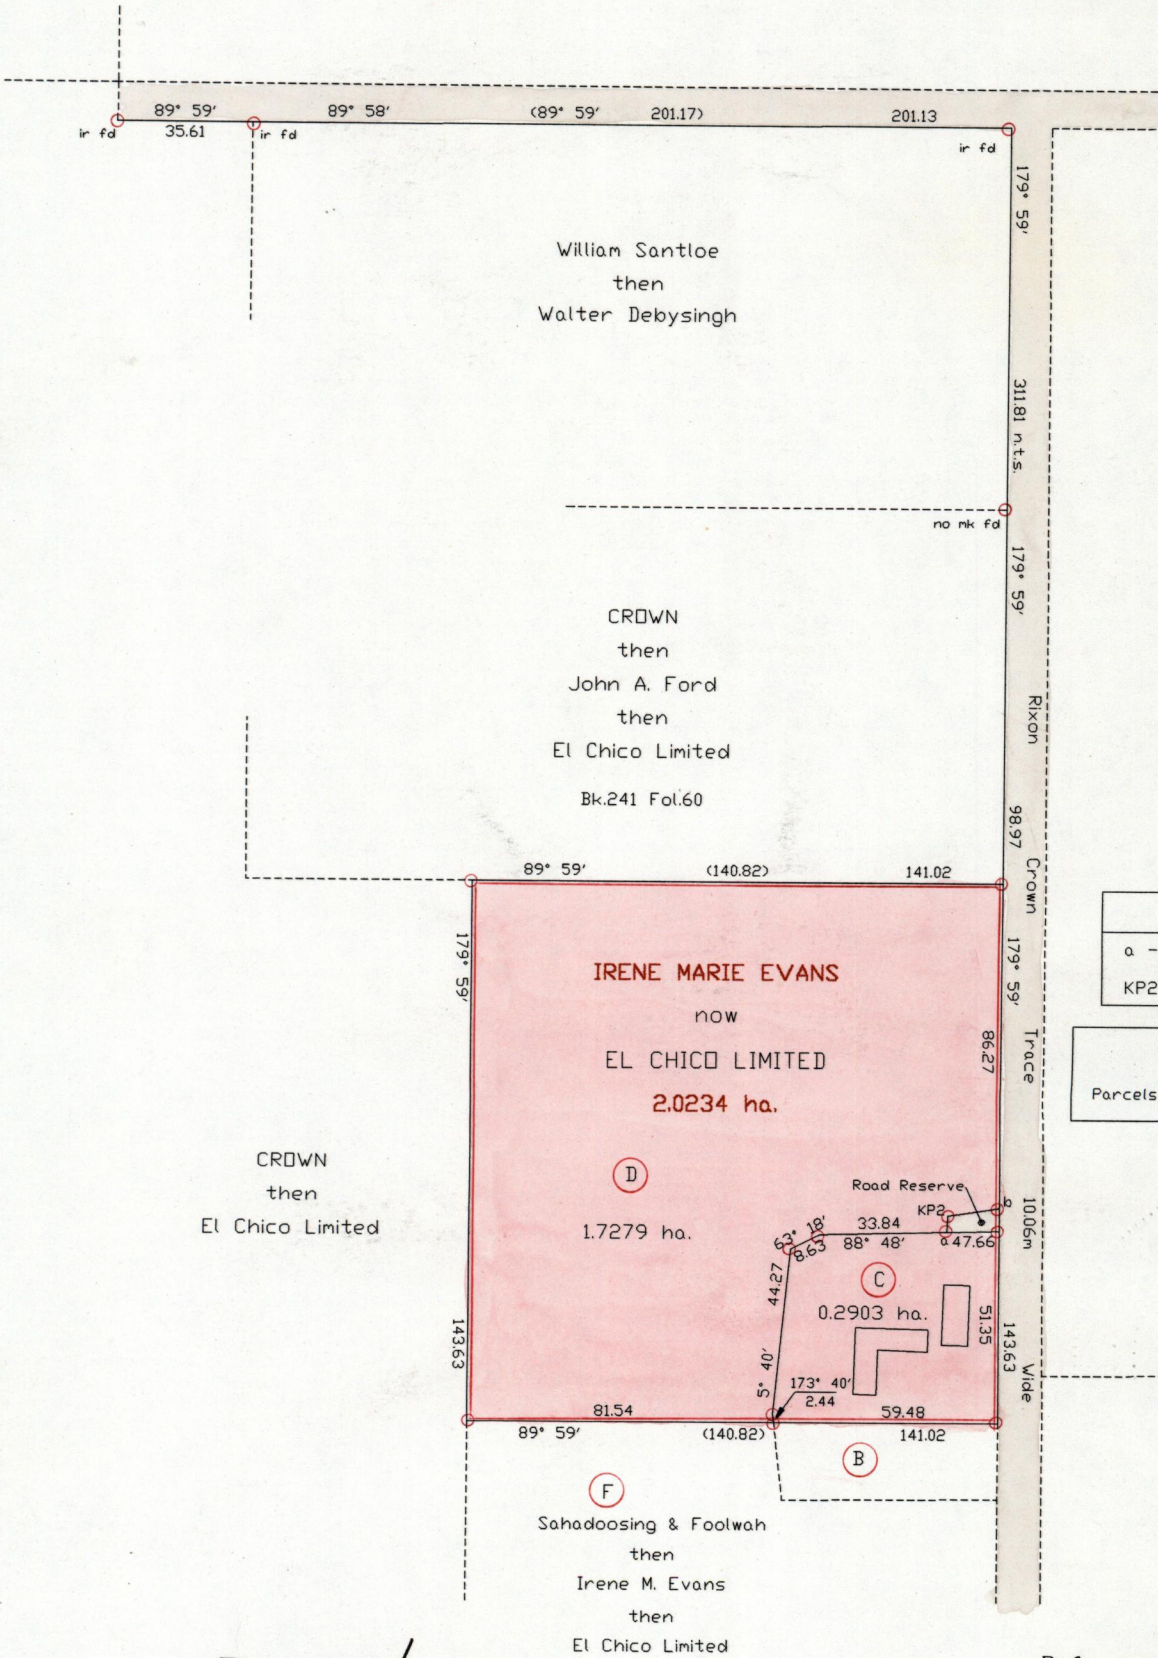

G.N. Cassini

Legend		
a - KP2	1° 31'	4.35
KP2 - b	81° 53'	13.84

Note:
Parcels C & B to be amalgamated

Approved

[Signature]
Director of Surveys
2001.10.31

Reference: Plan C.B. 48.

SCALE 1: 2000

Distances are in metres

○ Denotes iron put except otherwise stated

Bearings are Cassini Grid based on Solar Observations

PLAN of 2 parcels of land coloured pink in the Ward of Chaguanas

Containing together two point zero one eight two hectares

Surveyed by me, with due authority, in June & July 2001

In accordance with Rule 25(1) of the Land Surveyors' Regulations 1998, I certify that this plan is correct.

Checked by

[Signature]

Entered

[Signature]

Trinidad & Tobago Land Surveyor 17/9/2001



10 OCT 2001
Lands and
Surveys
Division