


R.P.O. Vol. 357 Fol. 559
 C.T. Vol. 1834 Fol. 379

Ward of Toco

County of St. David
 Cadastral Sheet C.9.H 6F
 4/b

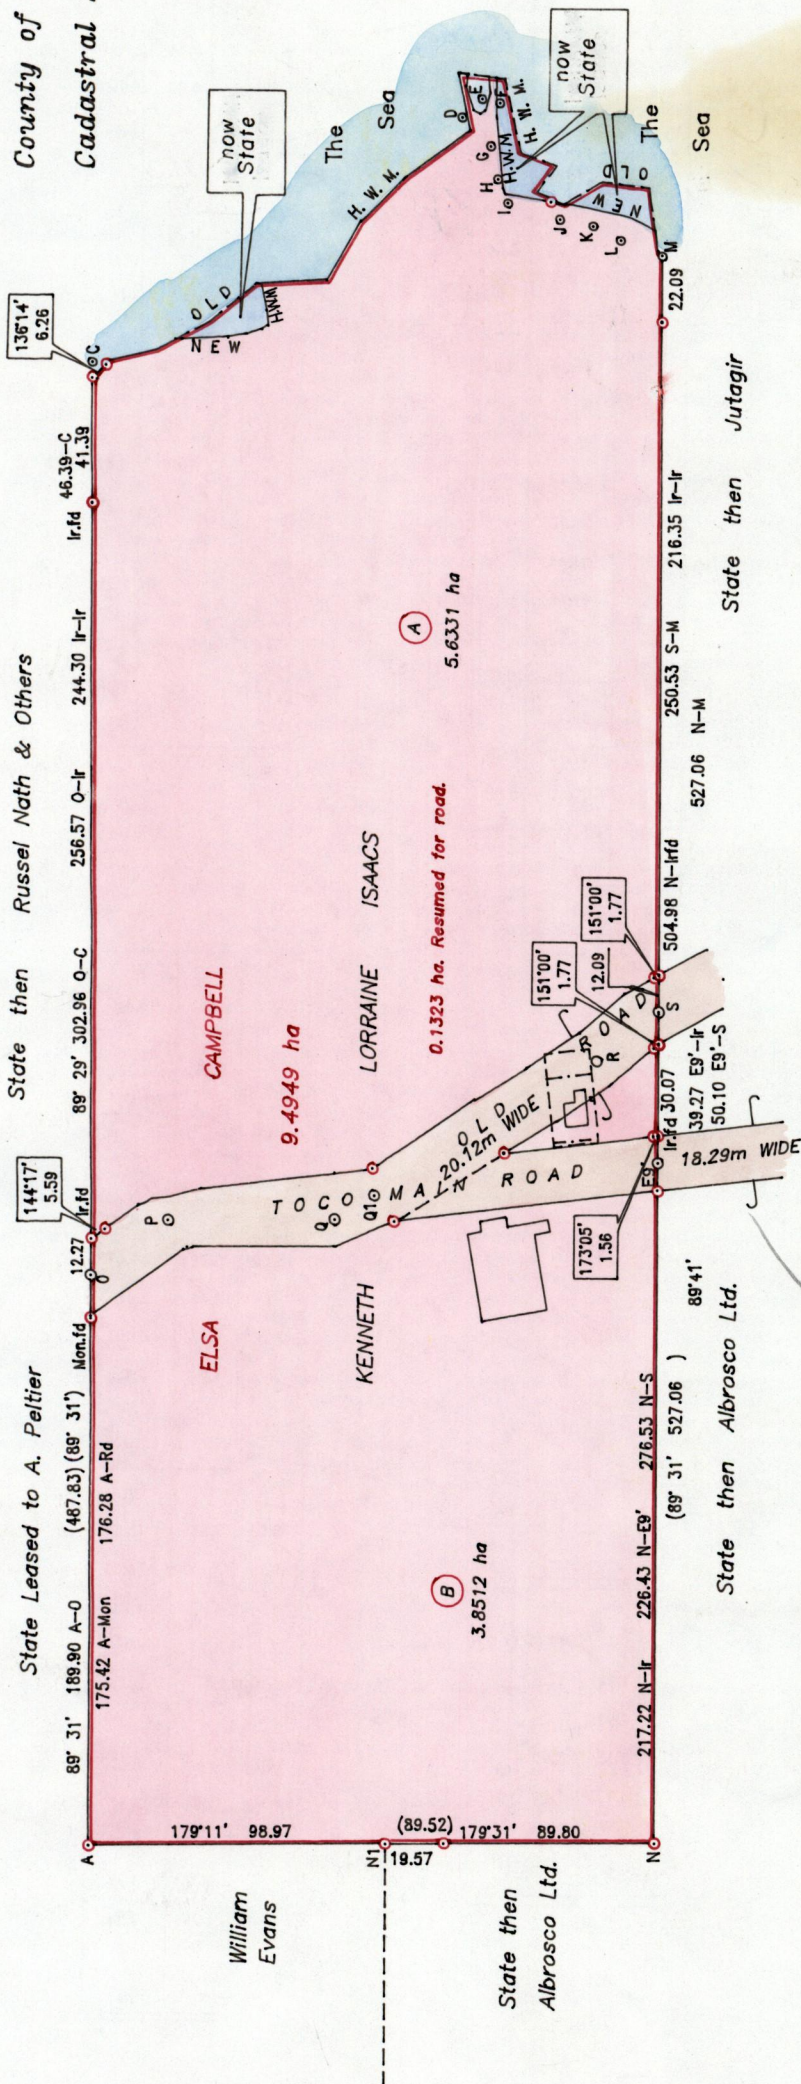

Approved
[Signature]
 Director of Surveys
 2007.11.07

See L & S.Bk. 1151 Fol. 3
 SCALE 1/2500

Note: To obtain compass bearings add 29 minutes.
 PLAN of Two Parcels of land coloured Pink in the Ward of Toco
 Containing together nine point four eight four three hectares
 Surveyed by me with due authority in April 2001 Kenneth L. Isaacs
 In accordance with rule 25 (1) of the Land Surveyors' Regulations 1998,
 I certify that this plan is correct.

Checked by *[Signature]*
 Entered.....
 Trinidad & Tobago
 Land Surveyor
 6th May 2001



PTO for Field Notes

Volume 5/Lum/ISAACS K31

126/

136 136

