


1267

1830

R.P.O. Vol 709 Fol. 71
C.T. Vol Fol.
U.P.R.N. No.

Ward of Charuma
County of Nariva
Cadastral Sheet D.25.I. $\frac{54C}{2/a}$

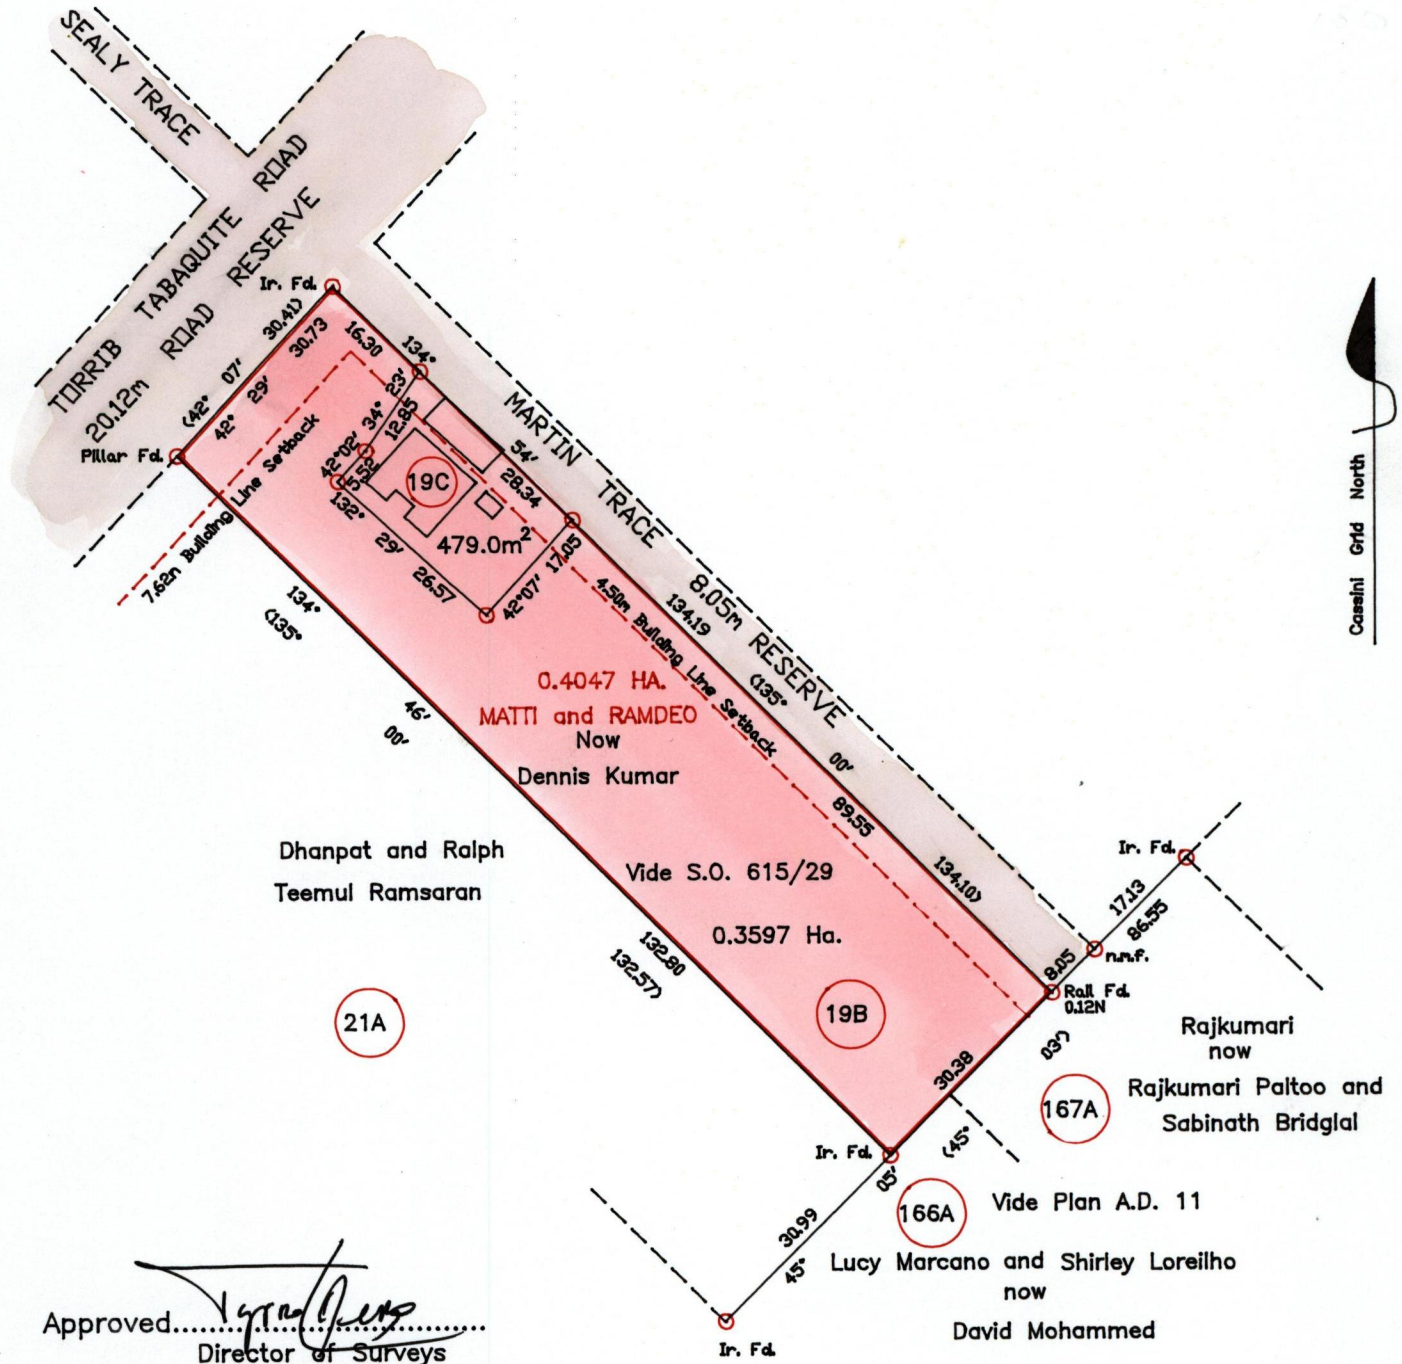

Approved.....
 Director of Surveys
 10/12/02 13

○ Denotes Ir. Pt. unless otherwise stated.

SCALE 1 : 1000

Distances are in metres

Bearings are Cassini Grid based on Solar Observations.

PLAN of two Parcels of land coloured pink in the Ward of Charuma.
Containing together zero point four zero seven six hectares.

Surveyed by me, with due authority in December 2000.

In accordance with Rule 25 (1) of the Land Surveyors' Regulations 1998, I certify that this plan is correct.



Checked by.....
 Entered on.....

.....
 Trinidad and Tobago Land Surveyor

..... 22nd December 2000.

- 8 NOV 2001
Lands and
Surveys
Division