


1267

2013

R.P.O. Vol 45 Fol 159  
C.T. Vol 4142 Fol 139

Cadastral Sheet D.2.D  $\frac{23F}{4/b}$   
Ward of Cunupia  
County of Caroni

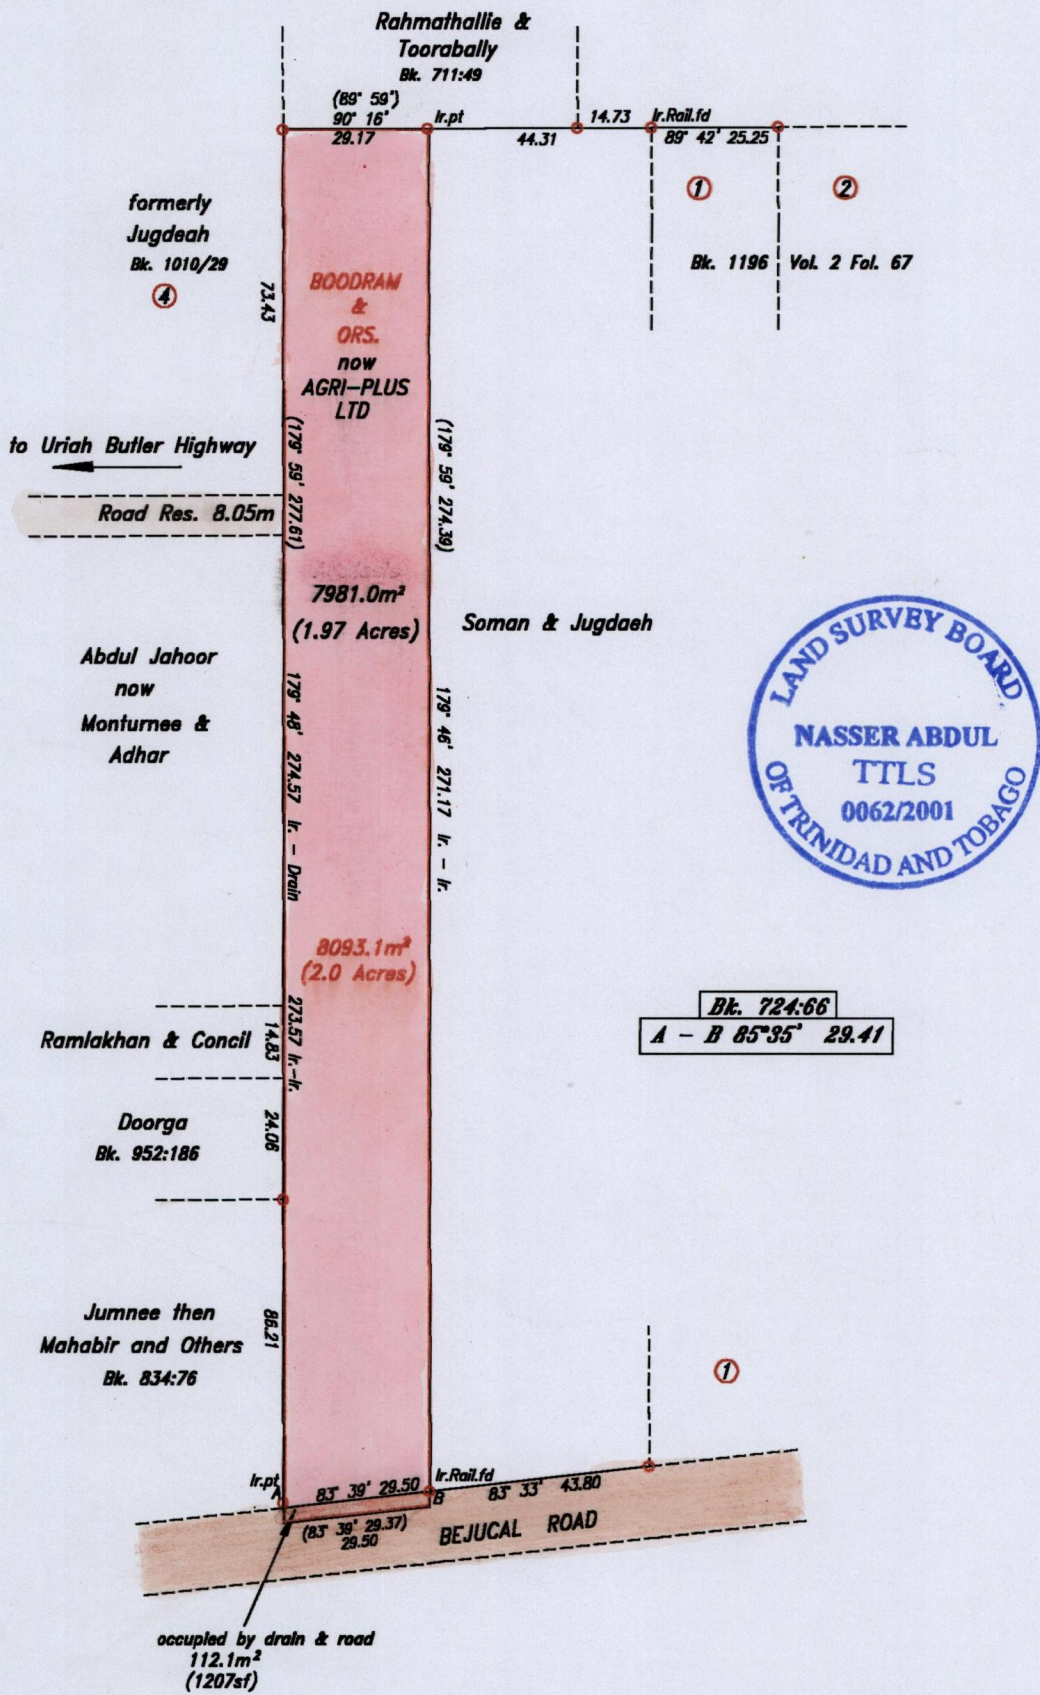

SCALE 1/1,500

Distances are in metres

○ Denotes Iron Found except otherwise stated

Bearings are Cassini grid based on solar observations.

Plan of 2 parcels of land coloured pink in the Ward of Cunupia

Containing eight thousand and ninety three point one square metres.

Resurveyed by me, with due authority, in April, 2001.

In accordance with Rule 25 (1) of the Land Surveyors Regulations 1998,

I certify that this plan is correct.

Approved by *Nasser Abdul*  
Director of Surveys  
2002.03.05

Checked by *N. Mohammed* 07.01.2002

*Nasser Abdul*

Entered by ..... Trinidad and Tobago, Land Surveyor 15<sup>th</sup> December 2001.



*[Faint handwritten signature]*  
*[Faint handwritten text]*