


1267

223

R.P.O. Vol. 168 Fol. 551
C.T. Vol. 1767 Fol. 111
U.P.R.N. No.:

Ward of Siparia
County of St. Patrick
Cadastral Sheet G.18.G. 73C
1/d

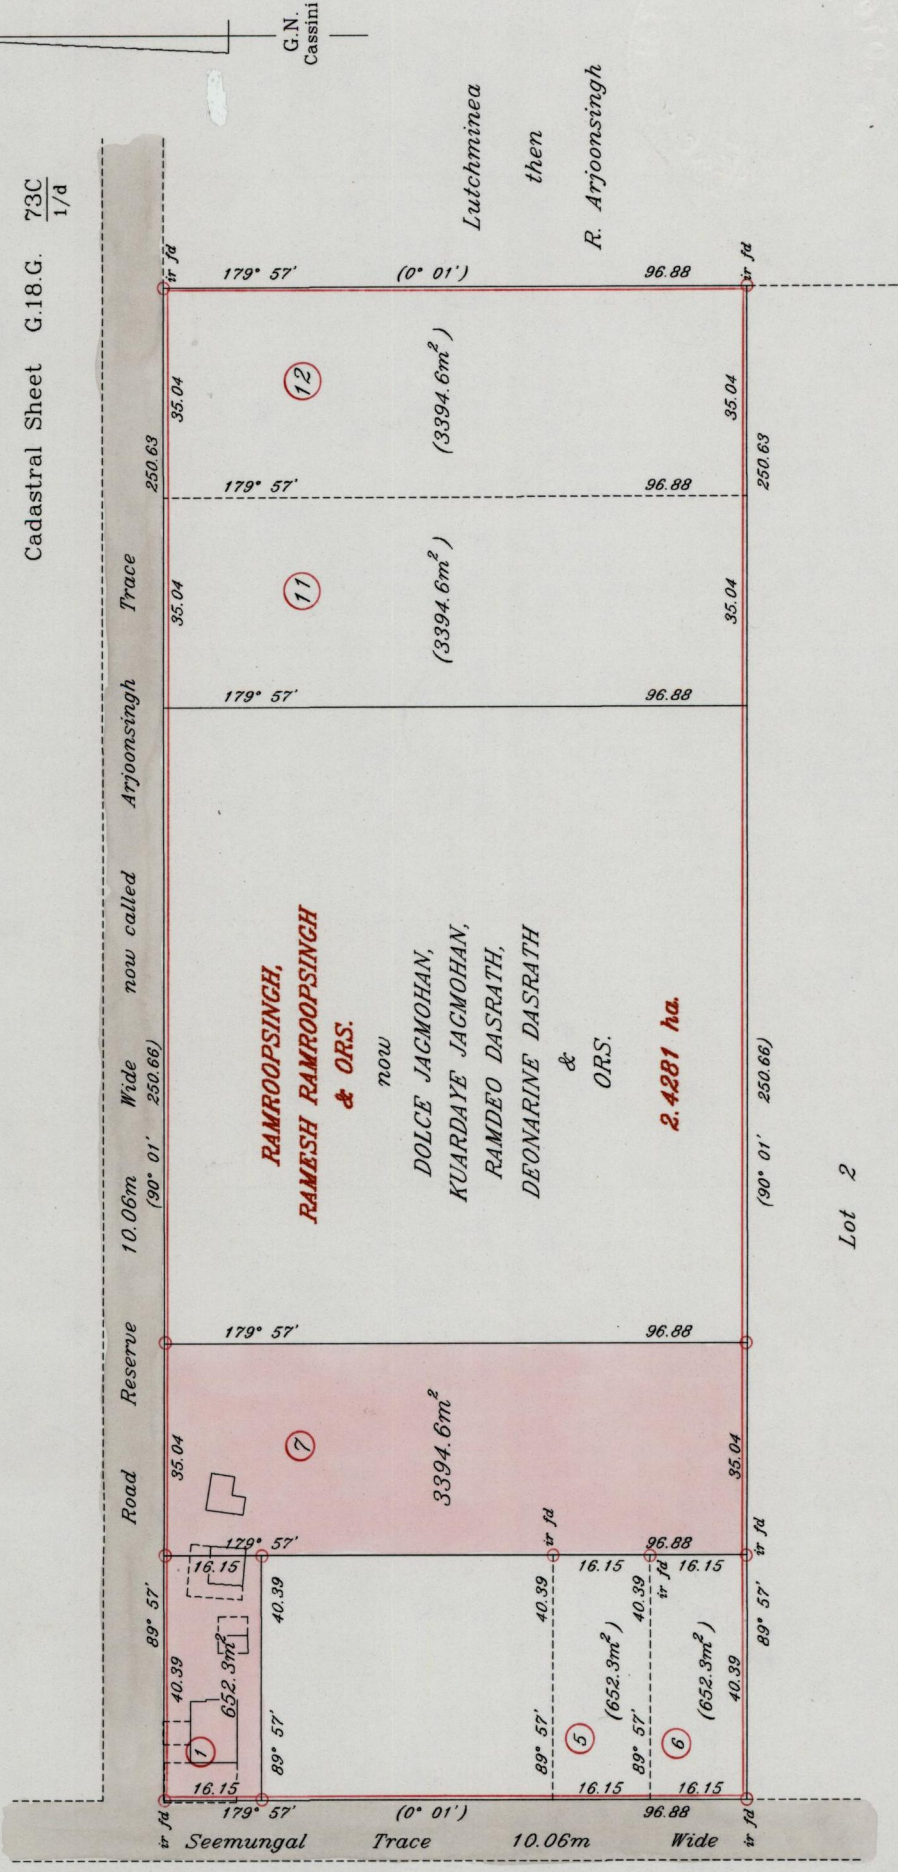

G.N. Cassini

Lutchminea
then
R. Arjoonsingh

Lot 2

Approved
[Signature]
Director of Surveys
1922-03-05

Bearings are Cassini Grid based on Solar Observations

PLAN of 2 parcels of land coloured pink in the Ward of Siparia
Containing together four thousand and forty six point nine square metres

Surveyed by me, with due authority, in September 1998

In accordance with Rule 25(1) of the Land Surveyors' Regulations 1998, I certify that this plan is correct.

SCALE 1: 1250

Distances are in metres

○ Denotes iron put except otherwise stated

References: Bk. 997 Fol. 191

Checked by *[Signature]*
Entered *[Signature]* 7/7/2001
Trinidad & Tobago Land Surveyor



553

1581




[Faint, illegible handwritten text in the left margin]

[Faint handwritten text]

[Faint handwritten text]

[Faint handwritten text]

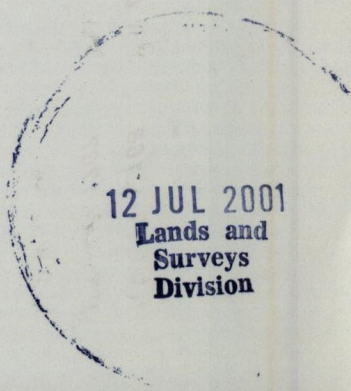

12 JUL 2001
Lands and
Surveys
Division