

R.P.O. Vol.

Fol.

C.T. Vol. 3351

Fol. 193


Ward of Chaguanas

County of Caroni

Cadastral Sheet D.7.L. 2/d

Bk.1170 Fol.55

AMENDED PLAN

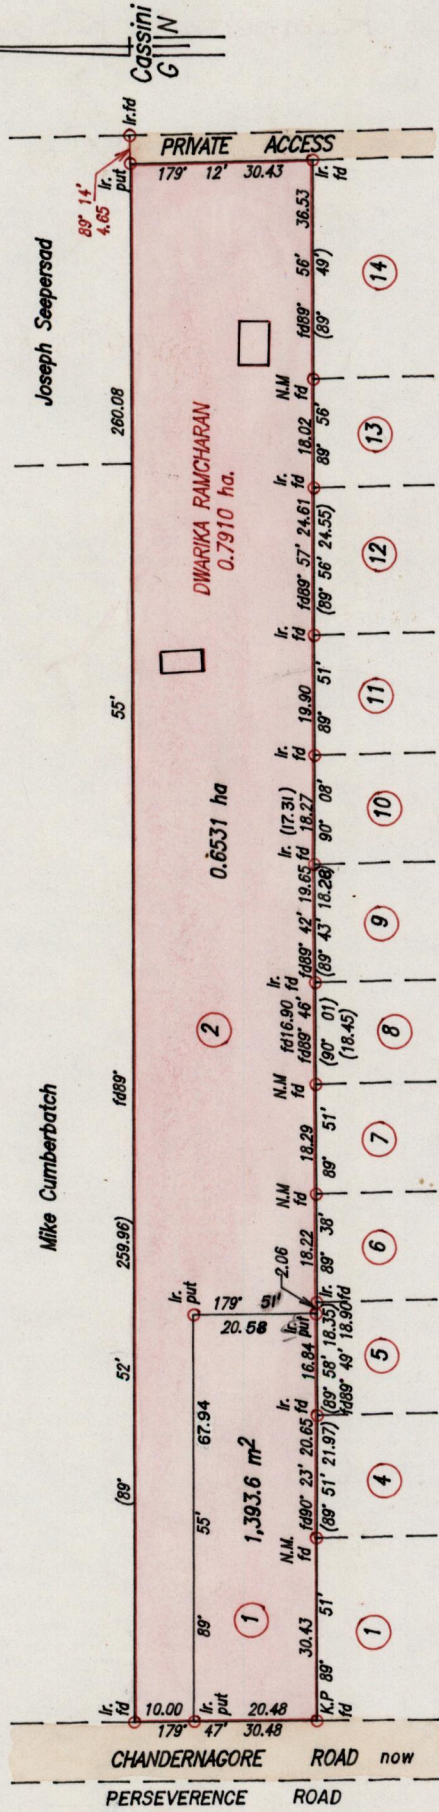

Approved *[Signature]*
 Director of Surveys 27
 2001.03.11

Bearings are based on solar Observations
 PLAN of 2 Parcels of land coloured pink in the Ward of Chaguanas
 Containing together zero point seven nine two five hectares
 Surveyed by me, with due authority, in February 21st.1998

SCALE 1/1250
 Distances are in Metres.

In accordance with Rule 25 (1) of the Land Surveyors' Regulations 1998, I certify that this plan is correct.

Checked by *[Signature]* 6/10/01

Trinidad & Tobago Land Surveyor. *[Signature]* 6/10/01 .2000
 Path = c:\Rem\p-ramcha\p-ramcha.dwg



1267

32

32

Original bk. 1170 fol. 55

LOT #	C-T. VOL & Folio	Names.
1	4535 fol 105	Rampersad KISSOON.

17 OCT 2000
Lands and
Surveys
Division

1267/32.