
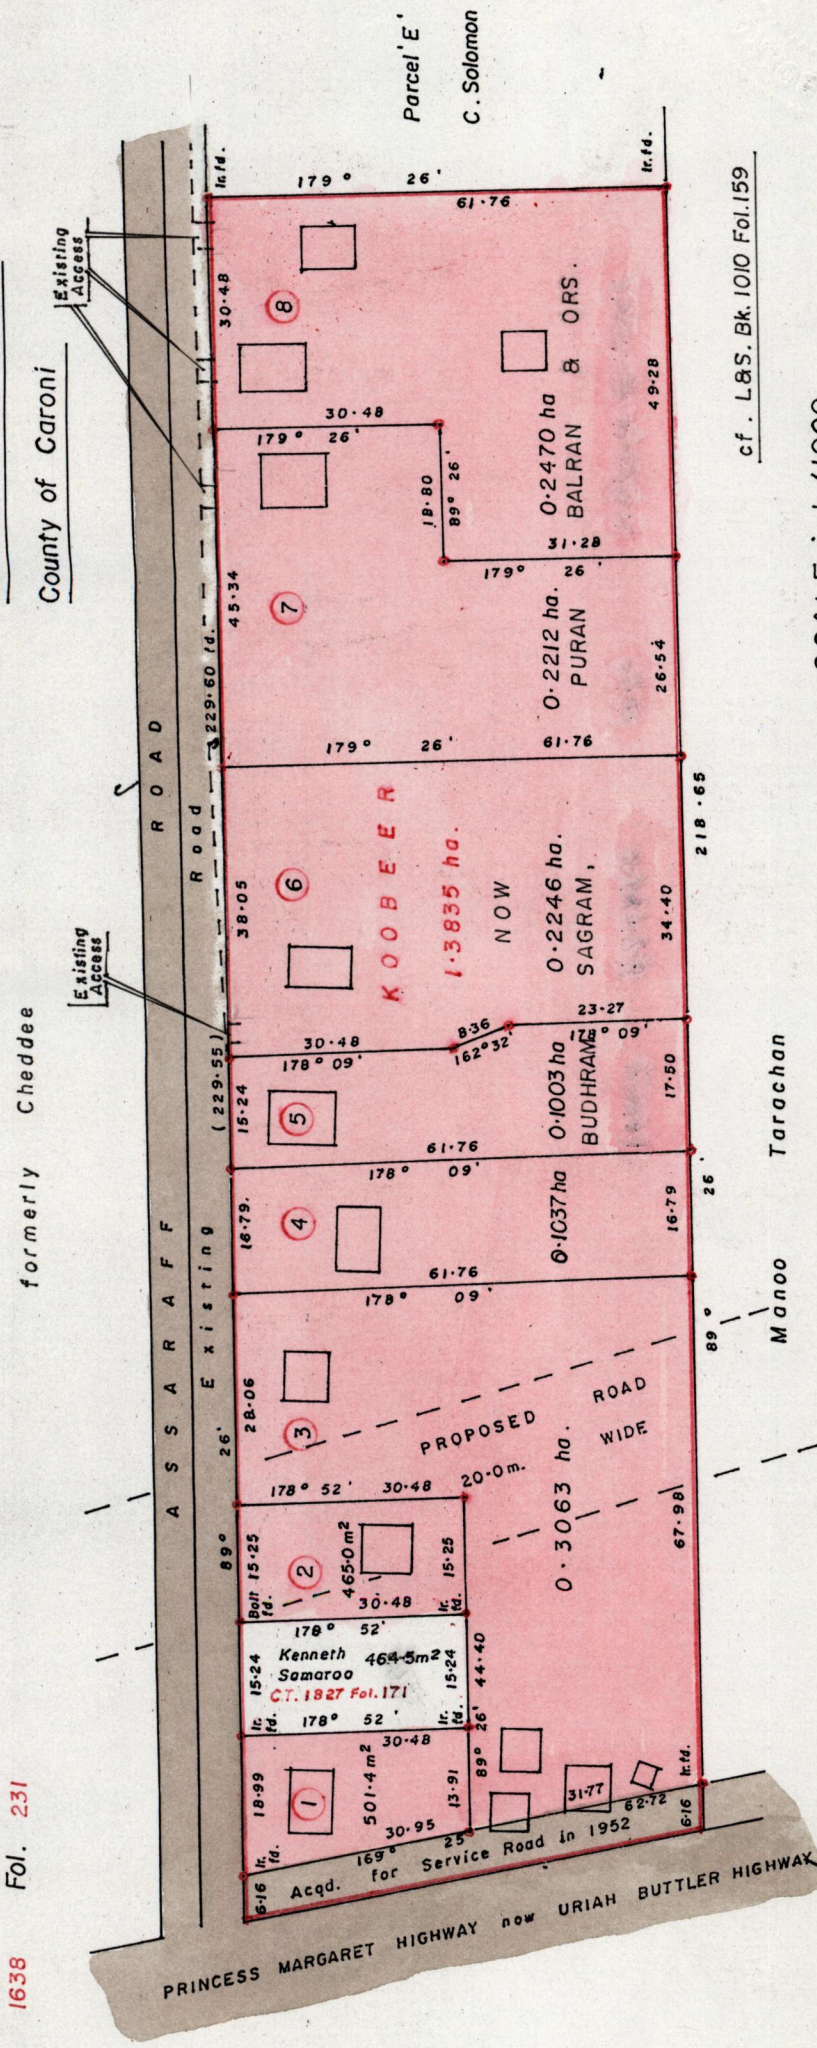


84

R.P.O. Vol. 8
C.T. Vol. 1638

Fol. 424
Fol. 231

Cadastral Sheet D.2.L. 33 C
Borough of Chaguanas 2/b
County of Caroni

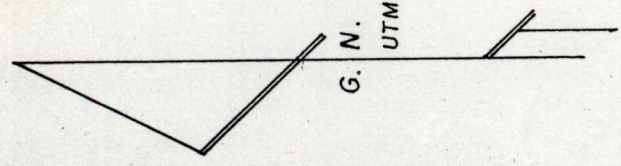

Approved
Director of Surveys of
2007. 8/15
To obtain cassini grid bearings add 18 minutes

SCALE : 1 / 1000
Distances are in metres
♦ Denotes iron put except otherwise indicated

cf. L&S. Bk. 1010 Fol. 159

Plan of 8 parcels of land coloured pink in the Borough of Chaguanas

Containing together one point two nine seven hectares

Surveyed by me, with due authority in November 2000

In accordance with Rule 25(1) of the Land Surveyors' Regulations 1998, I certify that this plan is correct.

Checked by 01.06.28

Entered.....

J.P. Jardine T.F.S.
Trinidad & Tobago Land Surveyor..... 30/11/2000



334

1267