

U.P.R.N. No.

1271

Cadastral Sheet 34B, D.4.I
1/b


11

R.P.O Vol. 46 Fol. 41

Ward of Chaguanas

C.T Vol. 4176 Fol. 121

County of Caroni

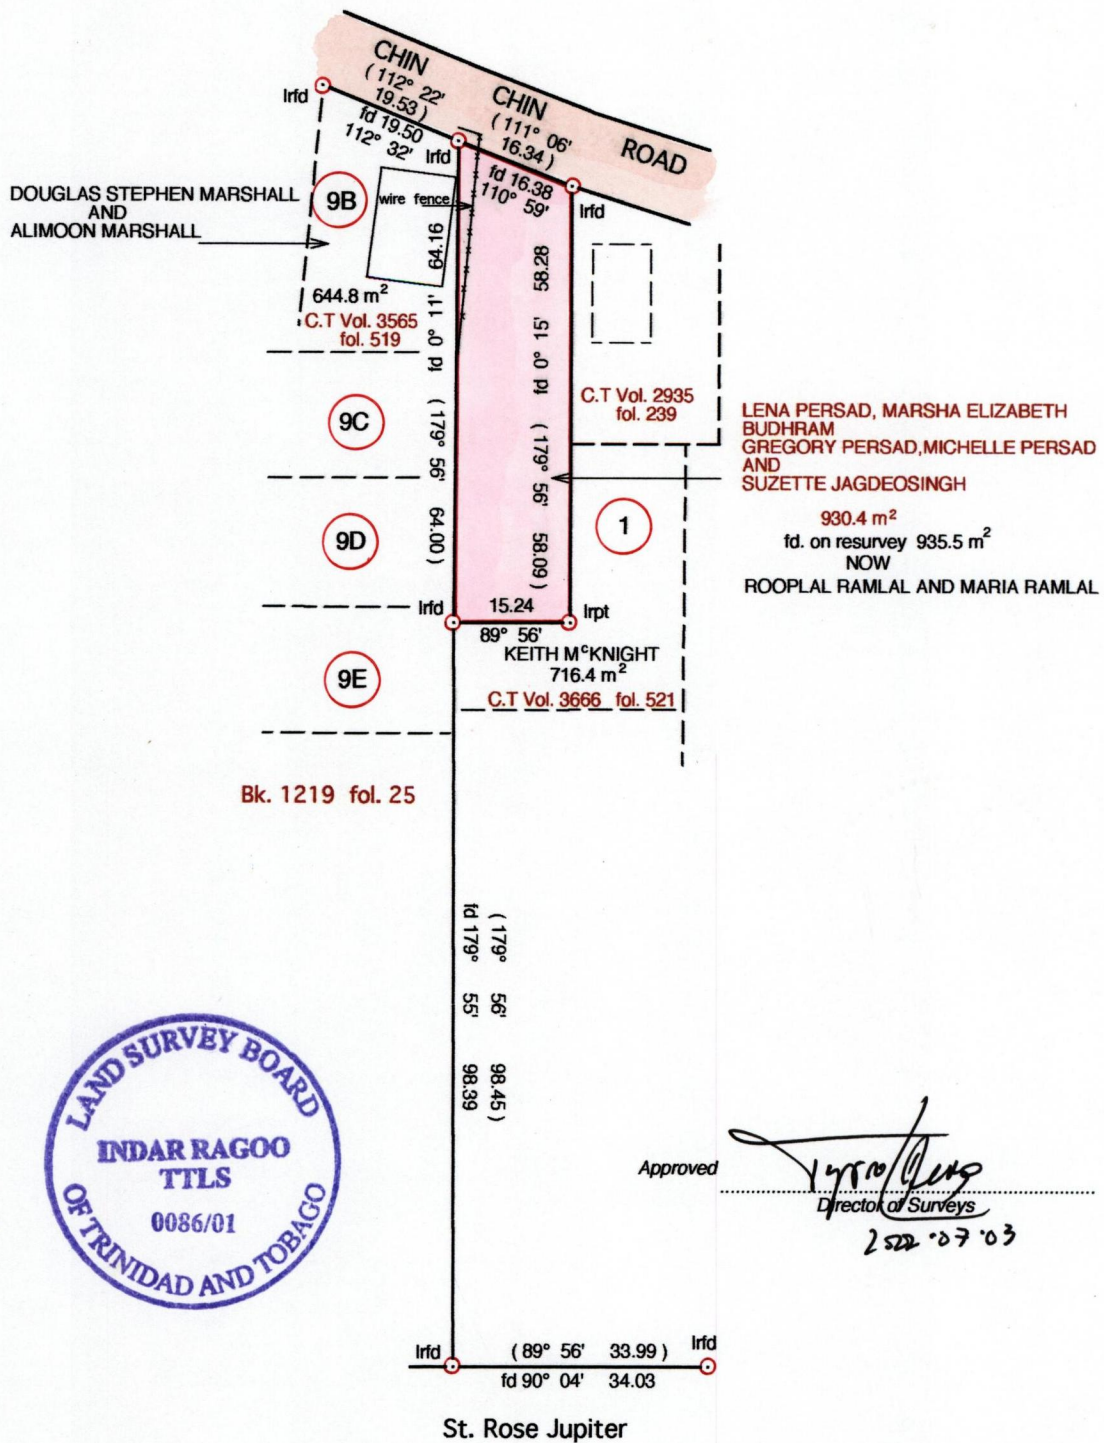

G.N.
CASSINI



Approved

[Signature]

Director of Surveys

2522 07 03

Bearings are Cassini Grid based on Solar Obs.

SCALE 1 : 1000

Distances are in metres

PLAN of a Parcel of land coloured pink in the Ward of Chaguanas
 Containing nine hundred and thirty five point five square metres
 Resurveyed by me, with due authority, in November 2001

In accordance with Rule 25(1) of the Land Surveyors' Regulations 1998, I certify that this plan is correct.

Checked by *[Signature]*

[Signature]

Entered on

Trinidad & Tobago Land Surveyor 13th Nov. 2001

19 NOV 2001
Lands and
Surveys
Division