


R.P.O. Vol. Fol.
C.T. Vol. 3563 Fol. 395
U.P.R.N. No.:

Ward of Cedros
County of St. Patrick
Cadastral Sheet F.18.E

71B
1/c, 1/d, 3/a, 3/b

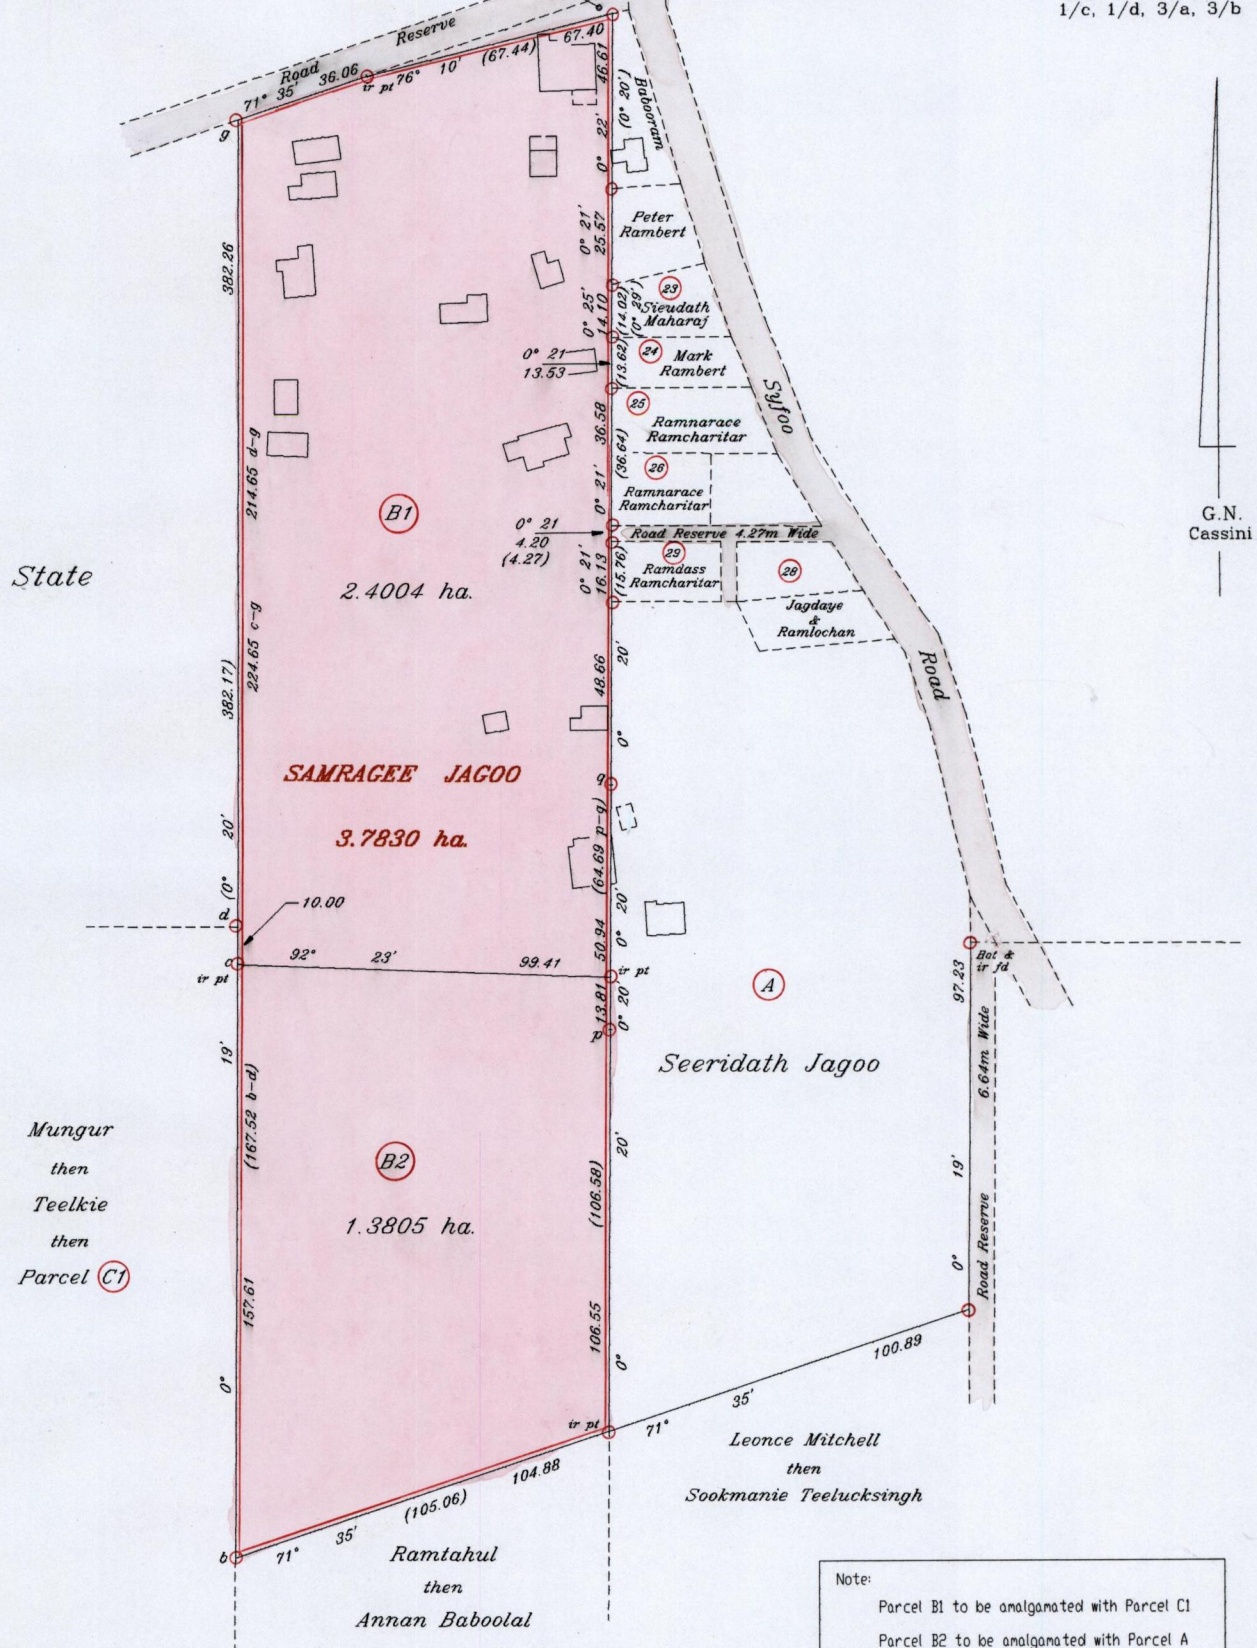

Approved
[Signature]
Director of Surveys
25/10/03

Reference: Plan R.H. 245
SCALE 1: 2000

Distances are in metres

○ Denotes iron found except otherwise stated

Bearings are Cassini Grid based on Solar Observations
PLAN of 2 parcels of land coloured pink in the Ward of Cedros
Containing together three point seven eight zero nine hectares
Surveyed by me, with due authority, in September & October 1999
In accordance with Regulation 25(1) of the Land Surveyors' Regulations 1998, I certify that this plan is correct.

Checked by *[Signature]*
Entered

[Signature]
Trinidad & Tobago Land Surveyor 25/7/2002



011

1571

- 3 OCT 2002
Lands and
Surveys
Division