


1271

104

Ward of Siparia
County of St.Patrick.
Cadastral Sheet G.13.E.& F. $\frac{63E}{2/d}$ & $\frac{63F}{1/c}$

R.P.O. Vol. 87
C.T. Vol. 2626
Vide Bk.721 fol.337

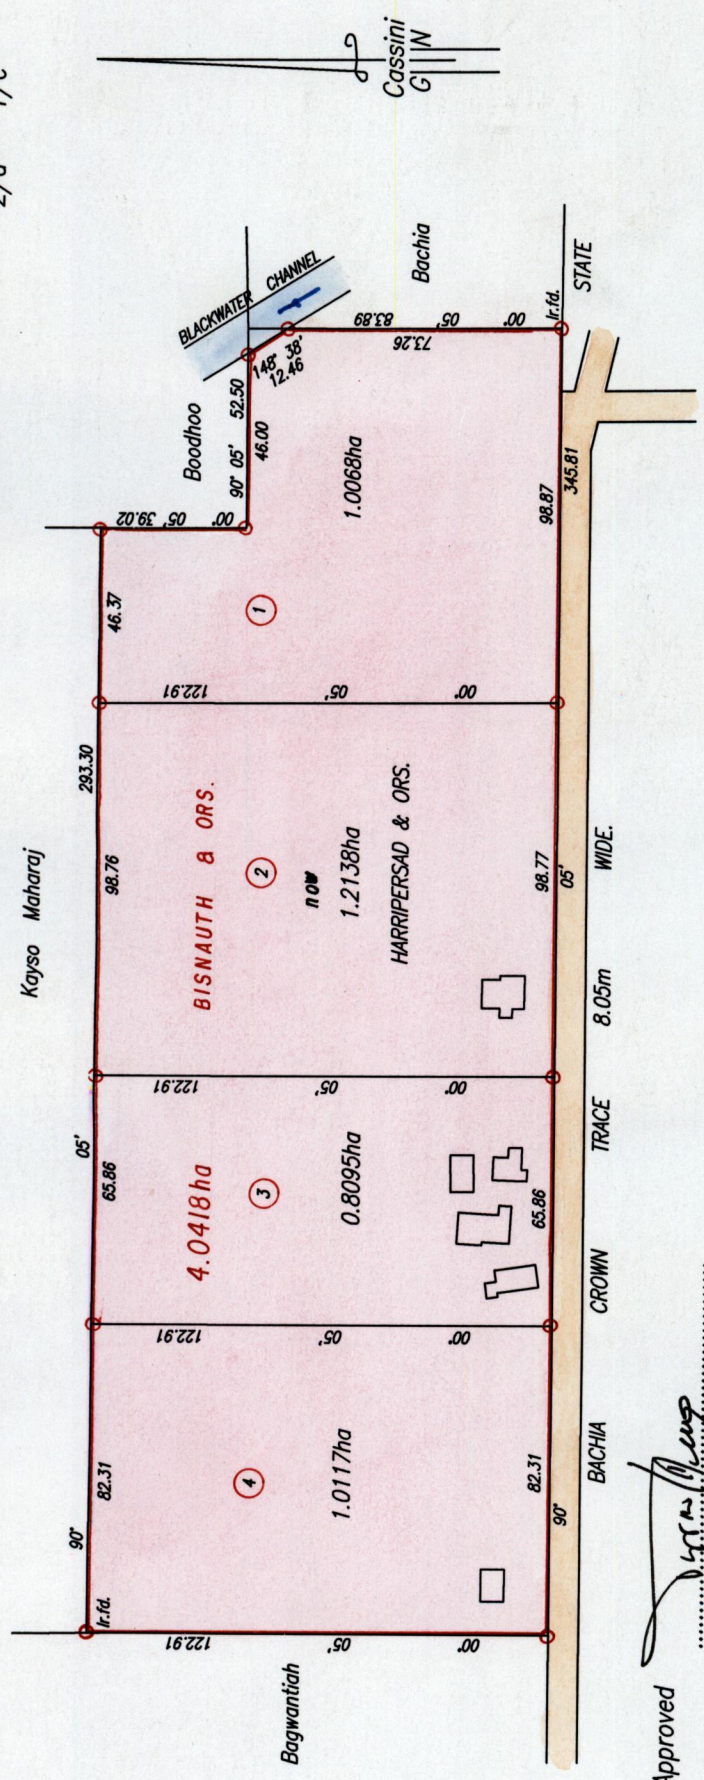

Approved
[Signature]
 Director of Surveys
 2002-12-04


Bearings are based on Solar Observations
 PLAN of 4 Parcels of land coloured pink in the Ward of Siparia.
 Containing together four point zero four one eight hectares.
 Surveyed by me, with due authority, in August, 2001
 In accordance with Reg.25(1) of the Land Surveyors' Regulations 1998,
 I certify that this plan is correct.

SCALE 1:2000
 Distances are in metres
 ○ Denotes Iron put except otherwise stated.

Checked by *[Signature]*
 Entered on.....
 Trinidad & Tobago Land Surveyor.....
 PATH = EY700 C:\Drawings\SPM.dwg
 2002

107

107

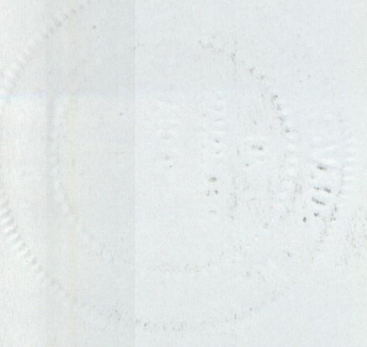

22 FEB 2002
Lands and
Surveys
Division

