


Crown  
then  
Eugenia Chimming

Syfoo Trace

Crown then Eugenia Chimming

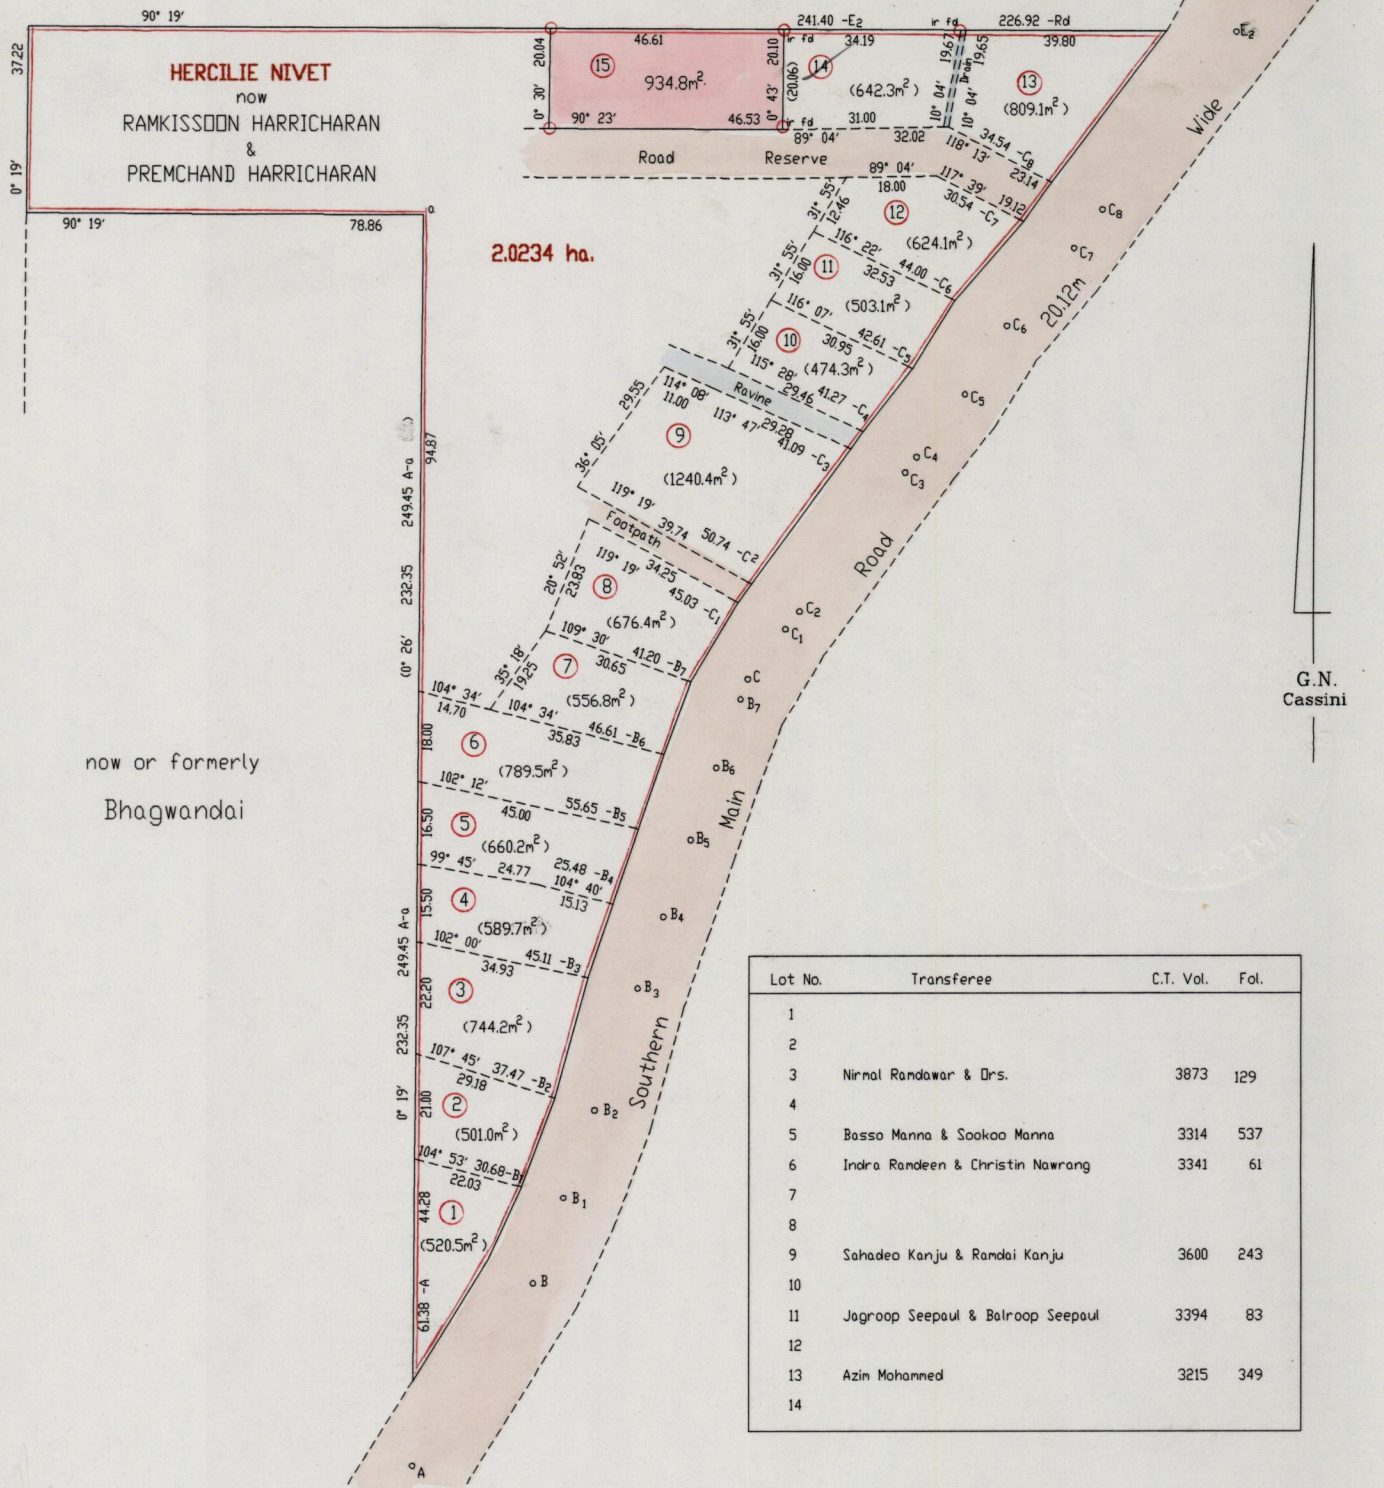

**HERCILIE NIVET**  
now  
RAMKISSOON HARRICHARAN  
&  
PREMCHAND HARRICHARAN

2.0234 ha.

now or formerly  
Bhagwandai

| Lot No. | Transferee                        | C.T. Vol. | Fol. |
|---------|-----------------------------------|-----------|------|
| 1       |                                   |           |      |
| 2       |                                   |           |      |
| 3       | Nirnal Randawar & Drs.            | 3873      | 129  |
| 4       |                                   |           |      |
| 5       | Basso Manna & Sookao Manna        | 3314      | 537  |
| 6       | Indra Randeem & Christin Nawrang  | 3341      | 61   |
| 7       |                                   |           |      |
| 8       |                                   |           |      |
| 9       | Sahadeo Kanju & Randai Kanju      | 3600      | 243  |
| 10      |                                   |           |      |
| 11      | Jagroop Seepaul & Balroop Seepaul | 3394      | 83   |
| 12      |                                   |           |      |
| 13      | Azin Mohammed                     | 3215      | 349  |
| 14      |                                   |           |      |

Approved

*[Signature]*  
Director of Surveys  
2002.12.07

Reference: Plan J.A. 18  
Bk.562 Fol.174

SCALE 1: 1500

Distances are in metres

○ Denotes iron put except otherwise stated

Bearings are Cassini Grid based on Solar Observations

PLAN of a parcel of land coloured pink in the Ward of Cedros  
Containing nine hundred and thirty four point eight square metres  
Surveyed by me, with due authority, in August 2001

In accordance with Reg. 25(1) of the Land Surveyors' Regulations 1998, I certify that this plan is correct.

Checked by *M.M. 25/11/01*

Entered .....

*[Signature]*  
Trinidad & Tobago Land Surveyor  
4/12/2001



171

1751

RECORDS UNIT

MSB 5

18 FEB 2002  
Lands and  
Surveys  
Division