



R.P.O Vol 357 Fol 25  
C.T.Vol Fol  
U.P.R.N.No.

Ward of Cocal  
County of Nariva  
Cadastral Sheet E.22.1. 55.C.  
3/b

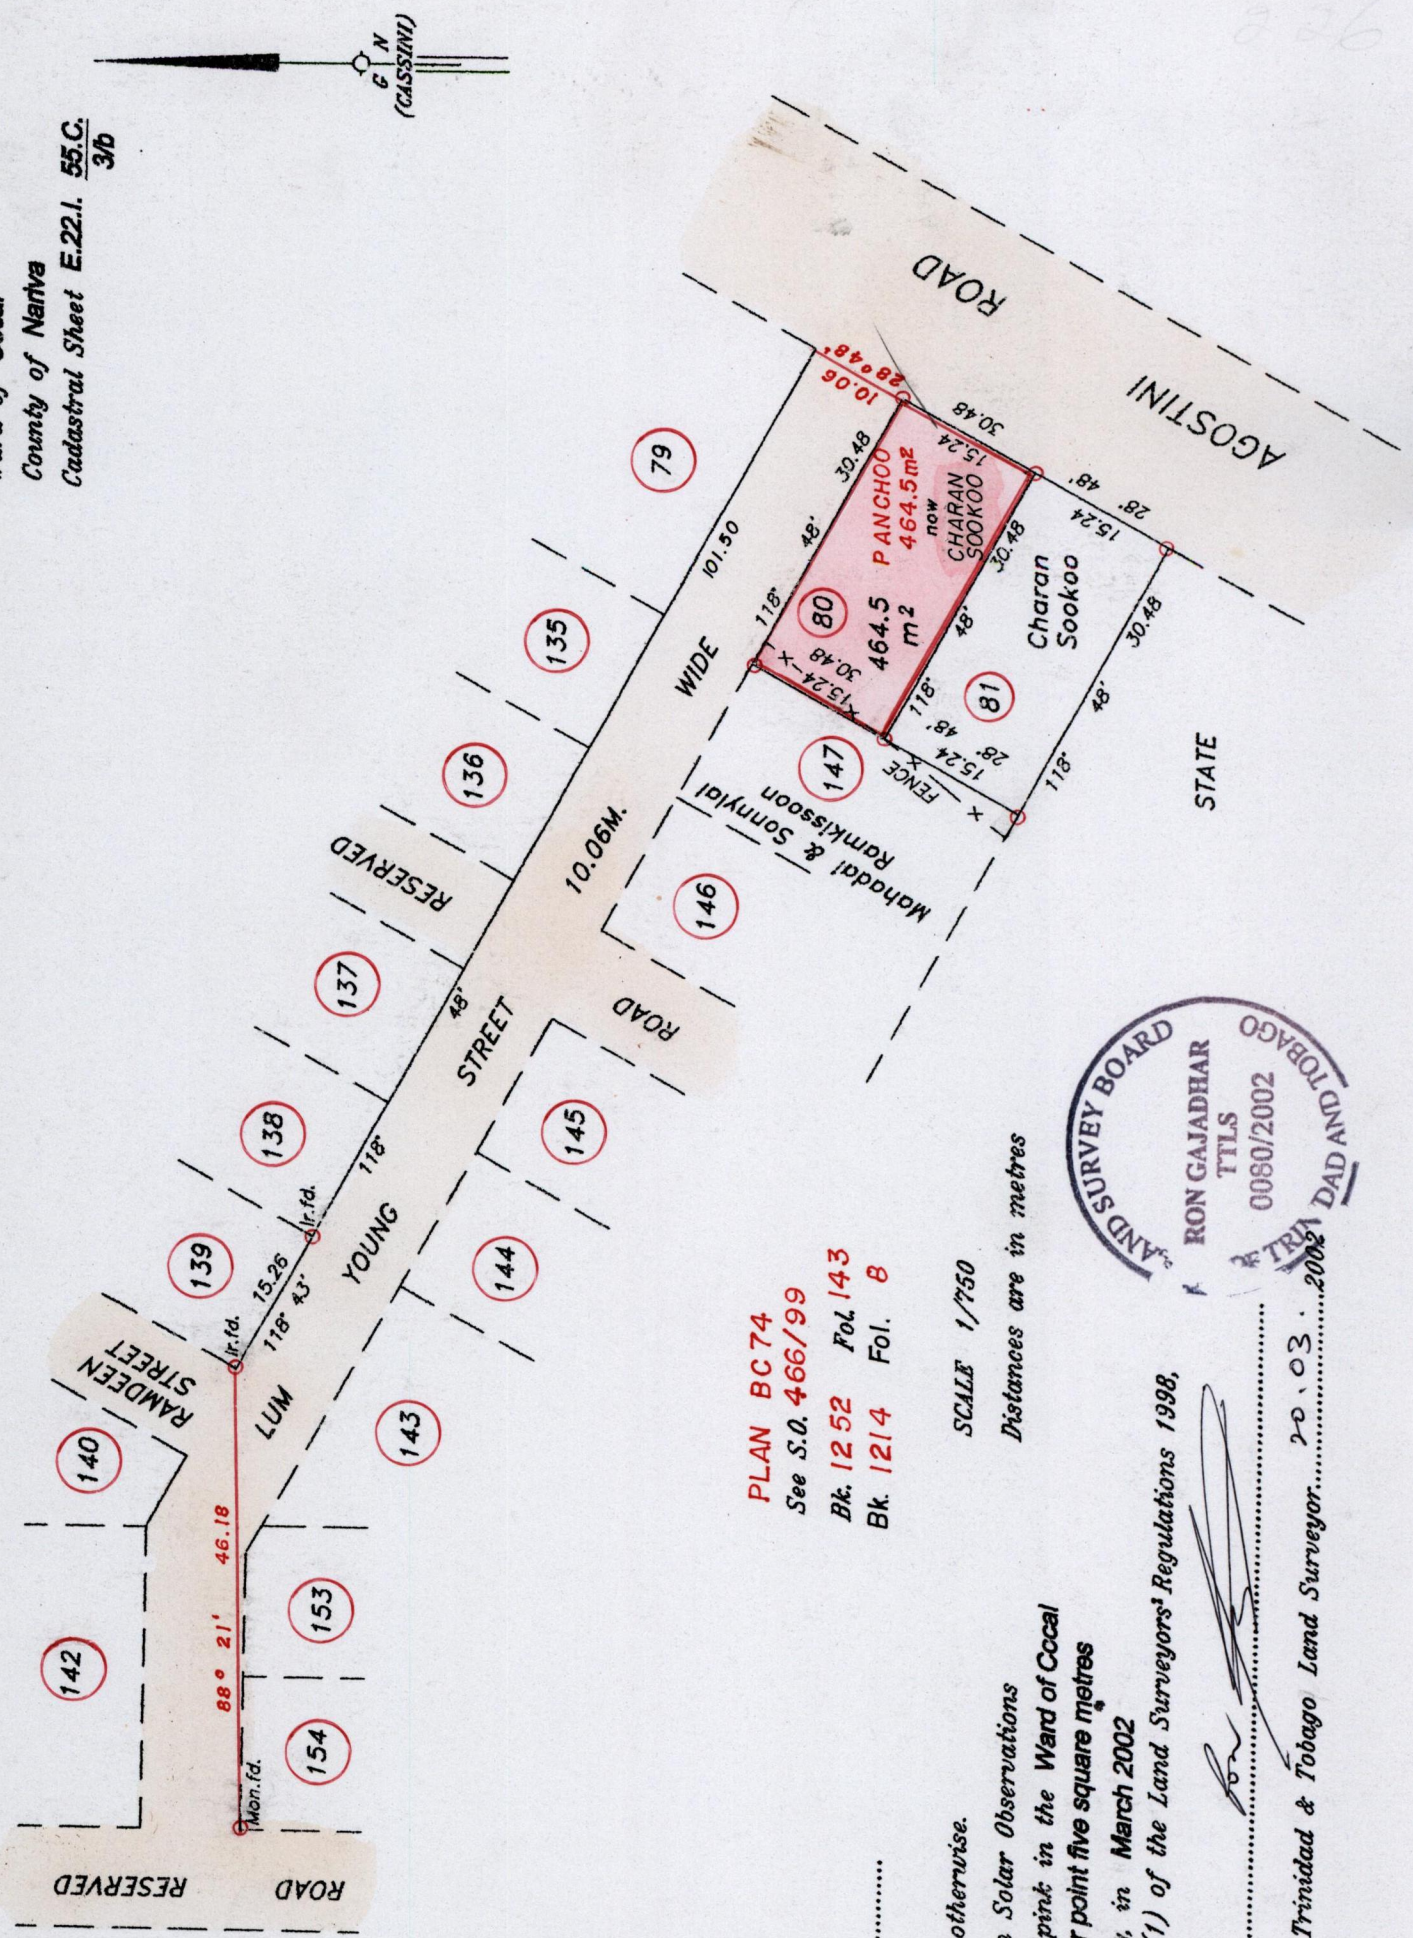

PLAN BC 74  
See S.O. 466/99  
Bk. 1252 Fol. 143  
Bk. 1214 Fol. 8

SCALE 1/750  
Distances are in metres

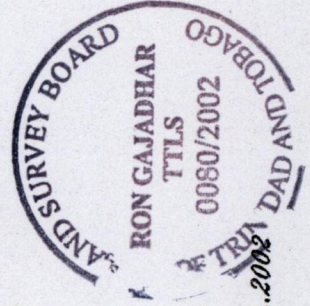

Approved *[Signature]*  
Director of Surveys  
1993.07.24

○ Denotes Iron put except stated otherwise.

Bearings are Cassini Grid based on Solar Observations  
Plan of a Parcel of land coloured pink in the Ward of Cocal  
Containing four hundred and sixty four point five square metres  
Surveyed by me with due authority, in March 2002  
In accordance with Regulation 25 (1) of the Land Surveyors' Regulations 1998,  
I certify that this plan is correct.

Checked by: M.M. 13/1/03  
Entered by: .....  
Trinidad & Tobago Land Surveyor. 20.03.2002

15 APR 2002  
Lands &  
Surveys  
Division