



R.P.O Vol 357 Fol 29
C.T. Vol 4334 Fol 209
U.P.R.N No.

Ward of Cocal
County of Nariva
Cadastral Sheet E.22.I. 55.C.
3/b

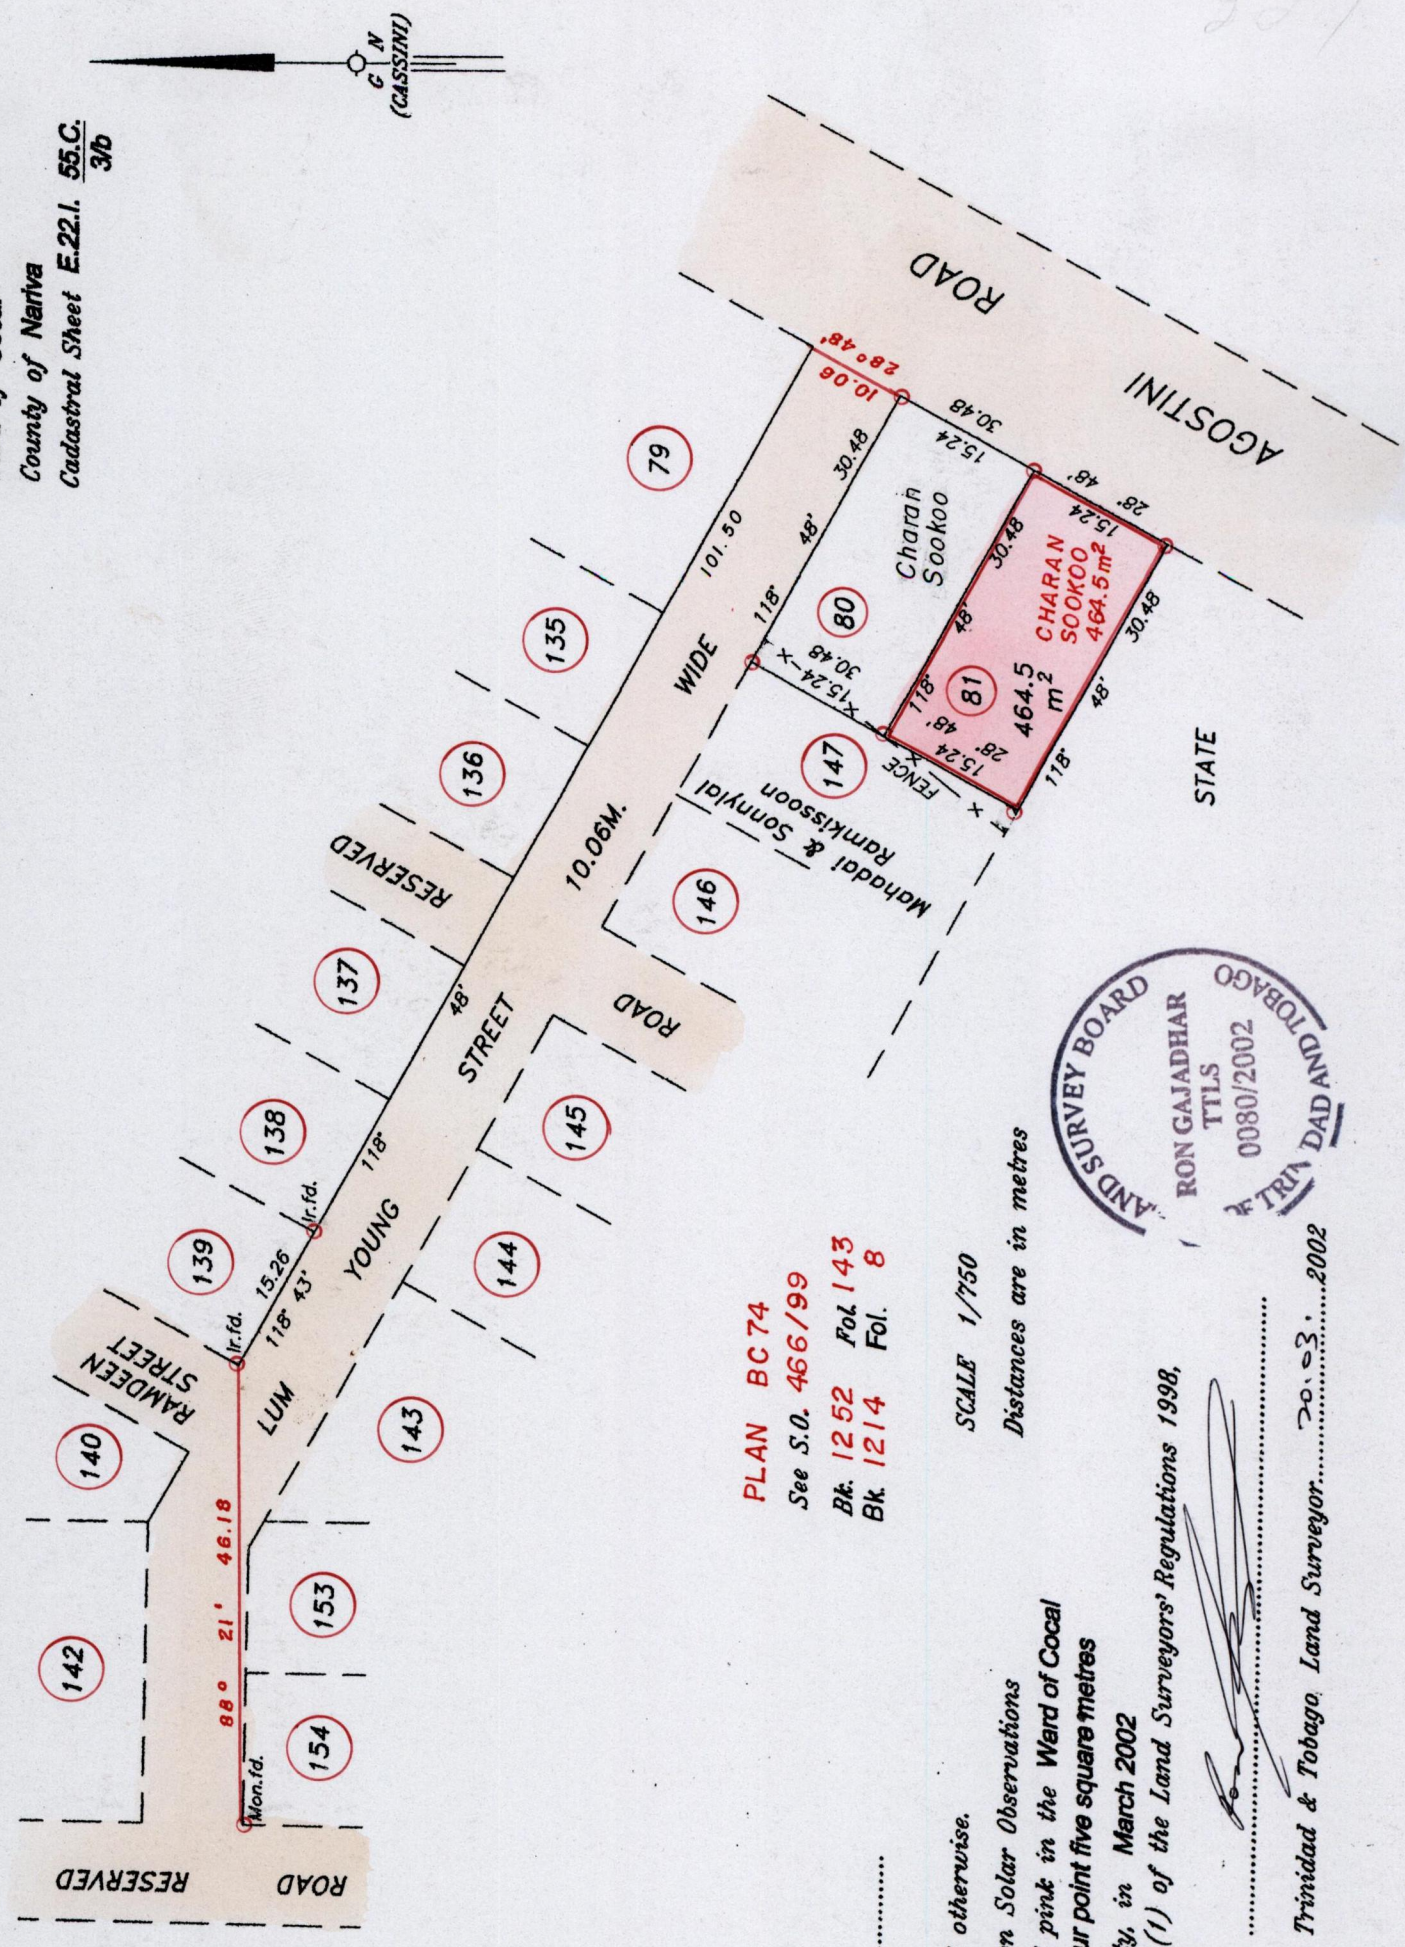

PLAN BC 74
See S.O. 466/99
Bk. 1252 Fol 143
Bk. 1214 Fol. 8

SCALE 1/750
Distances are in metres

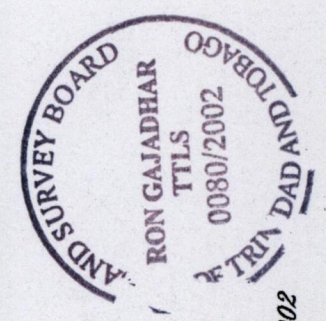

Approved *[Signature]*
Director of Surveys
2003 07 14

○ Denotes Iron put except stated otherwise.

Bearings are Cassini Grid based on Solar Observations
Plan of a Parcel of land coloured pink in the Ward of Cocal
Containing four hundred and sixty four point five square metres
Surveyed by me with due authority, in March 2002
In accordance with Regulation 25 (1) of the Land Surveyors' Regulations 1998,
I certify that this plan is correct.

Checked by M.M. 13/1/03
Entered by
Trinidad & Tobago, Land Surveyor. 2003. 2002

15 APR 2002
Lands and
Surveys
Division