


R.P.O. Vol. 173 Fol. 85  
C.T. Vol. 1160 Fol. 175  
U.P.R.N. No.:

Ward of Siparia  
County of St. Patrick  
Cadastral Sheet G.14.A 64D  
1/a

STE. MADELINE SUGAR COMPANY LTD.  
then  
CARONI (1975) LTD.  
Bk. 722 Fol. 107

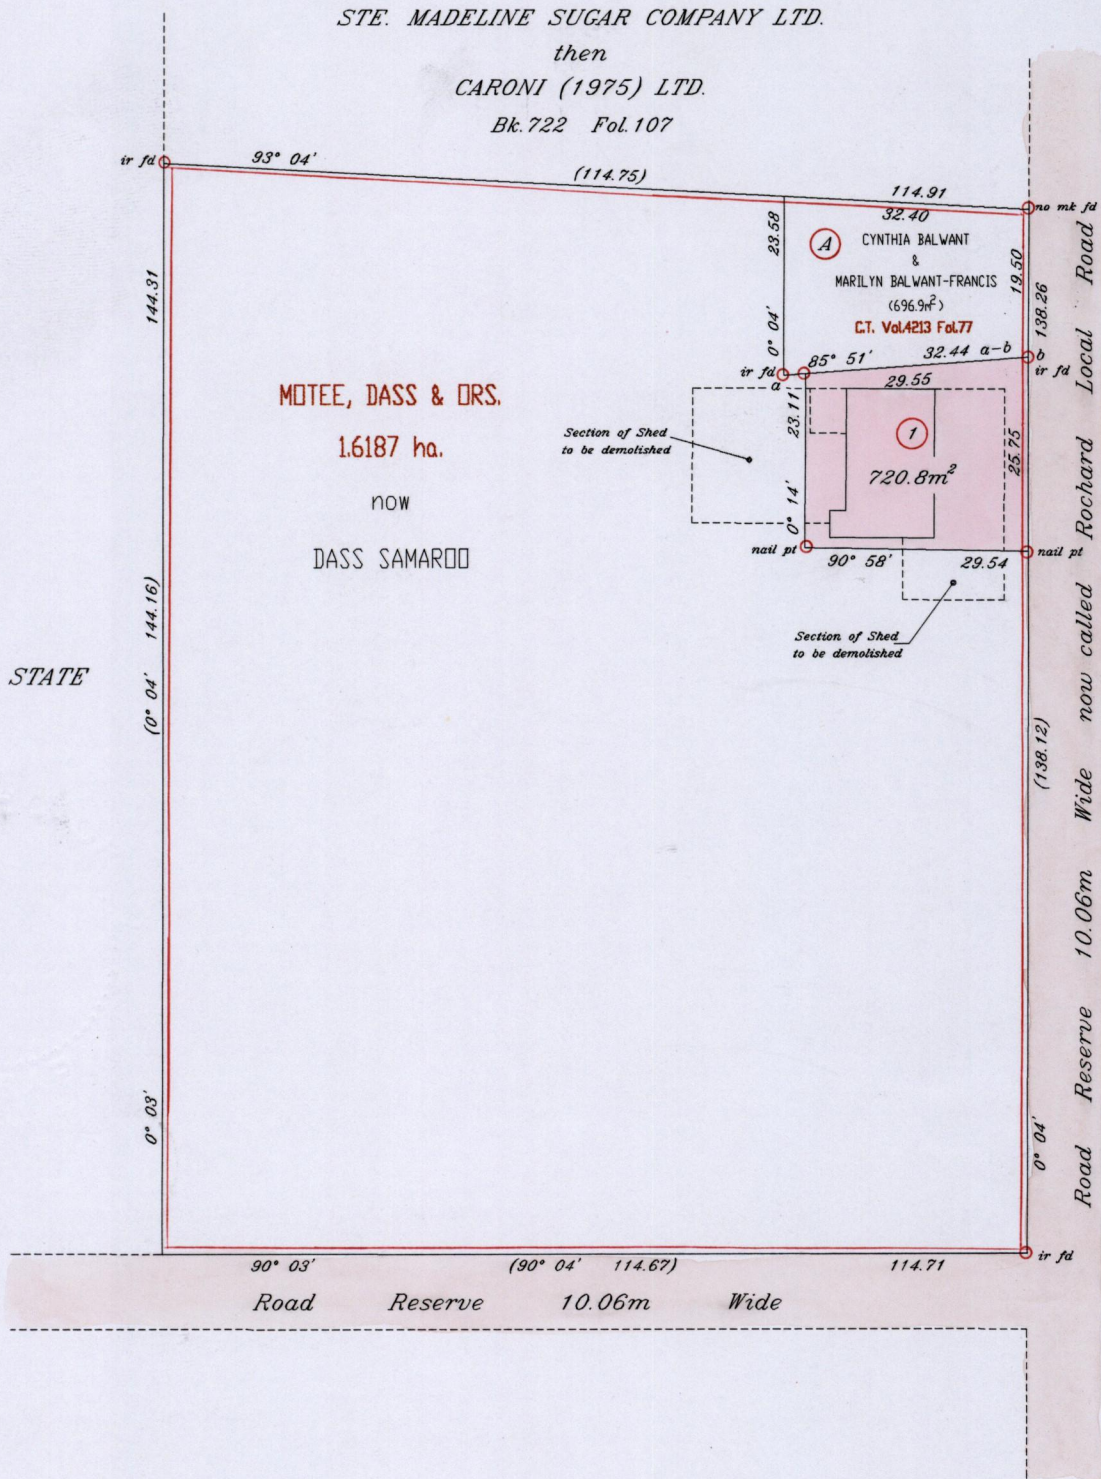

G.N. Cassini

Approved

*[Signature]*  
Director of Surveys  
2003-07-18

Reference: Bk. 725 Fol. 71

SCALE 1: 1000

Distances are in metres

○ Denotes iron put except otherwise stated

Bearings are Cassini Grid based on Solar Observations

PLAN of a parcel of land coloured pink in the Ward of Siparia  
Containing seven hundred and twenty point eight square metres


Surveyed by me, with due authority, in June 2001

In accordance with Regulation 25(1) of the Land Surveyors' Regulations 1998, I certify that this plan is correct.

Checked by *M.M. 15/1/03*

Entered .....

*[Signature]*  
Trinidad & Tobago Land Surveyor  
25/4/2002

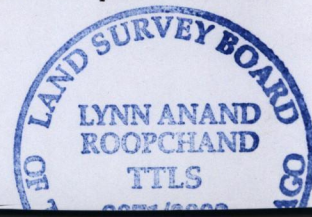

175

16 MAY 2002  
Lands and  
Surveys  
Division