

R.P.O. Vol. 192

Fol. 611

Ward of Moruga



C.T. Vol. 2278

Fol. 449

County of Victoria

U.P.R.N No.....

Cadastral Sheet (G.15.E) 64E
1/d

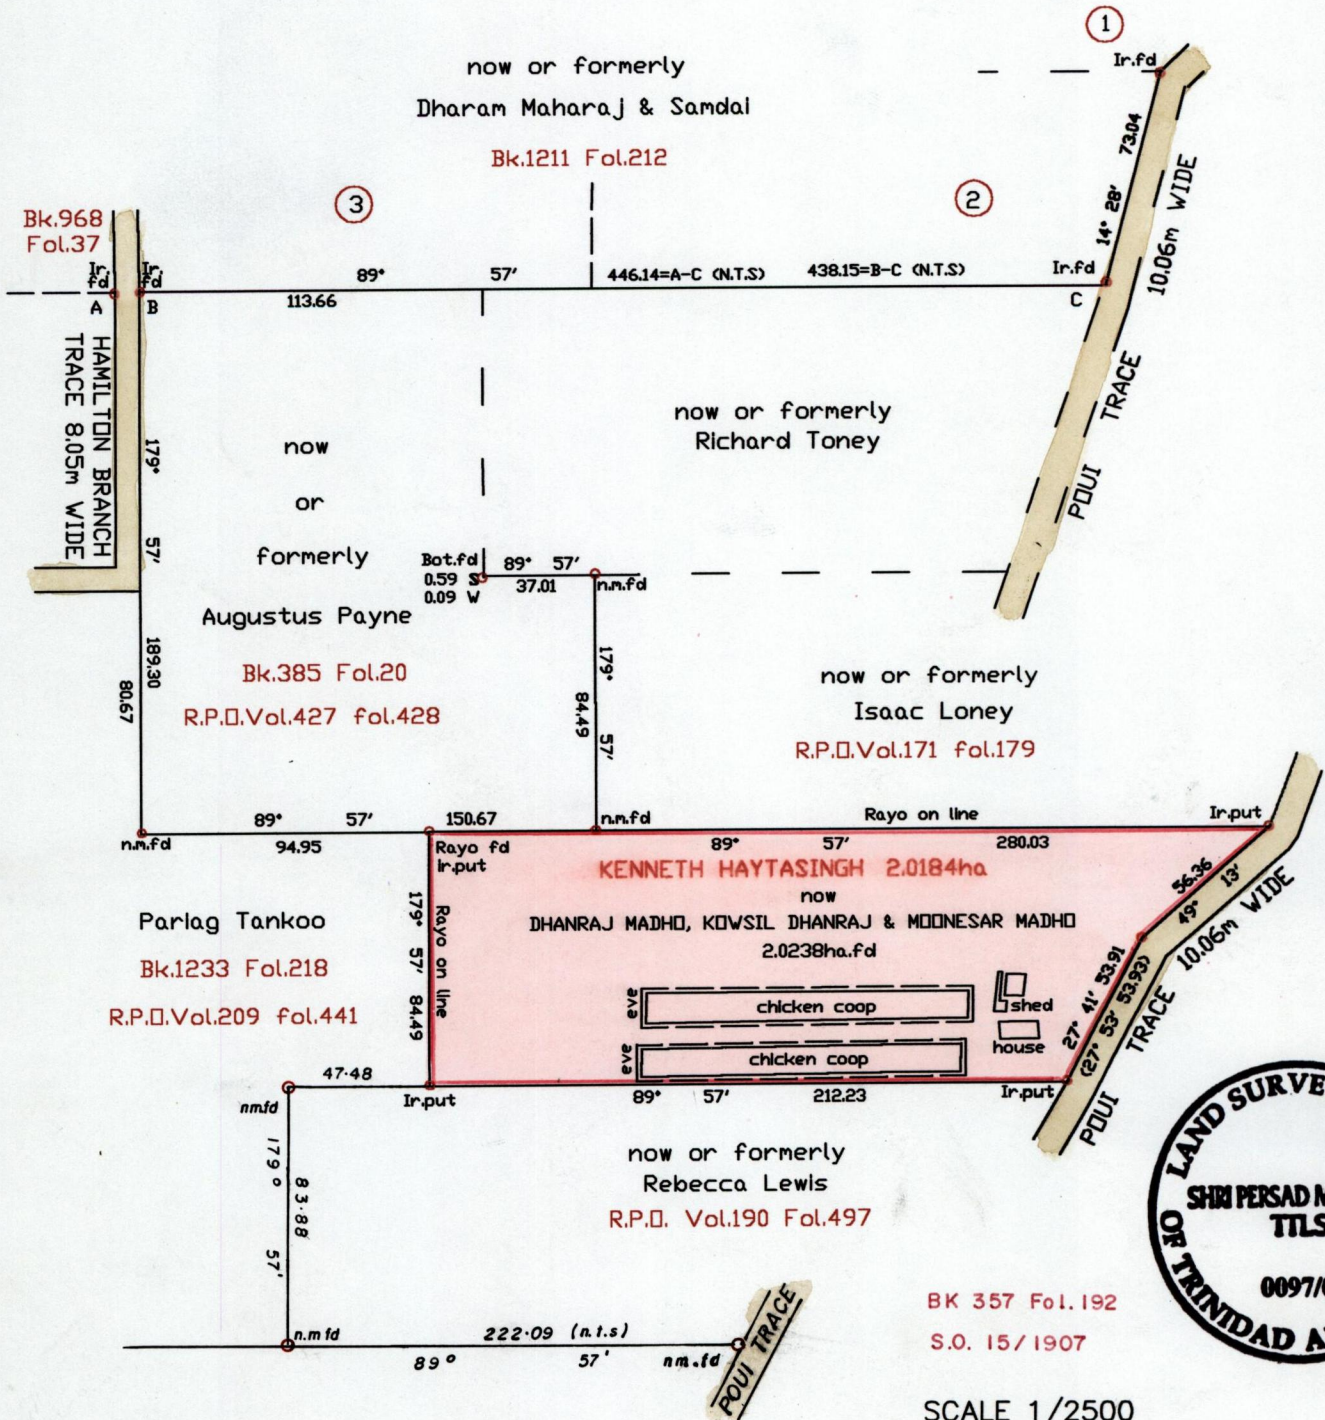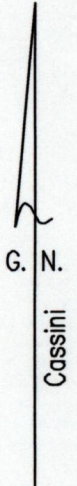

BK 357 Fol.192
S.O. 15/1907

SCALE 1/2500
Distances are in metres

Approved.....
Director of Surveys 2003-3-24

Bearings are Cassini Grid based on Solar Observations

Note to obtain compass bearings add 3 minutes

Plan of a Parcel of land coloured pink in the Ward of Moruga
Containing Together two point zero two three eight hectares
Surveyed by me, with due authority, in March & April 2001
In accordance with Regulation 25(1) of the Land Surveyors' Regulations 1998,
I certify that this plan is correct.

Checked by.....
Entered on..... Trinidad and Tobago Land Surveyor..... 26th October.....2001

1571

1571

1571



30 OCT 2001
Lands and
Surveys
Division