

R.P.O. Vol. 431 Fol. 321

Ward of Moruga


C.T. Vol. Fol.

County of Victoria

U.P.R.N. No.:

Cadastral Sheet G.15.E. 64E
1/b. 1/d

G.N.
Cassini

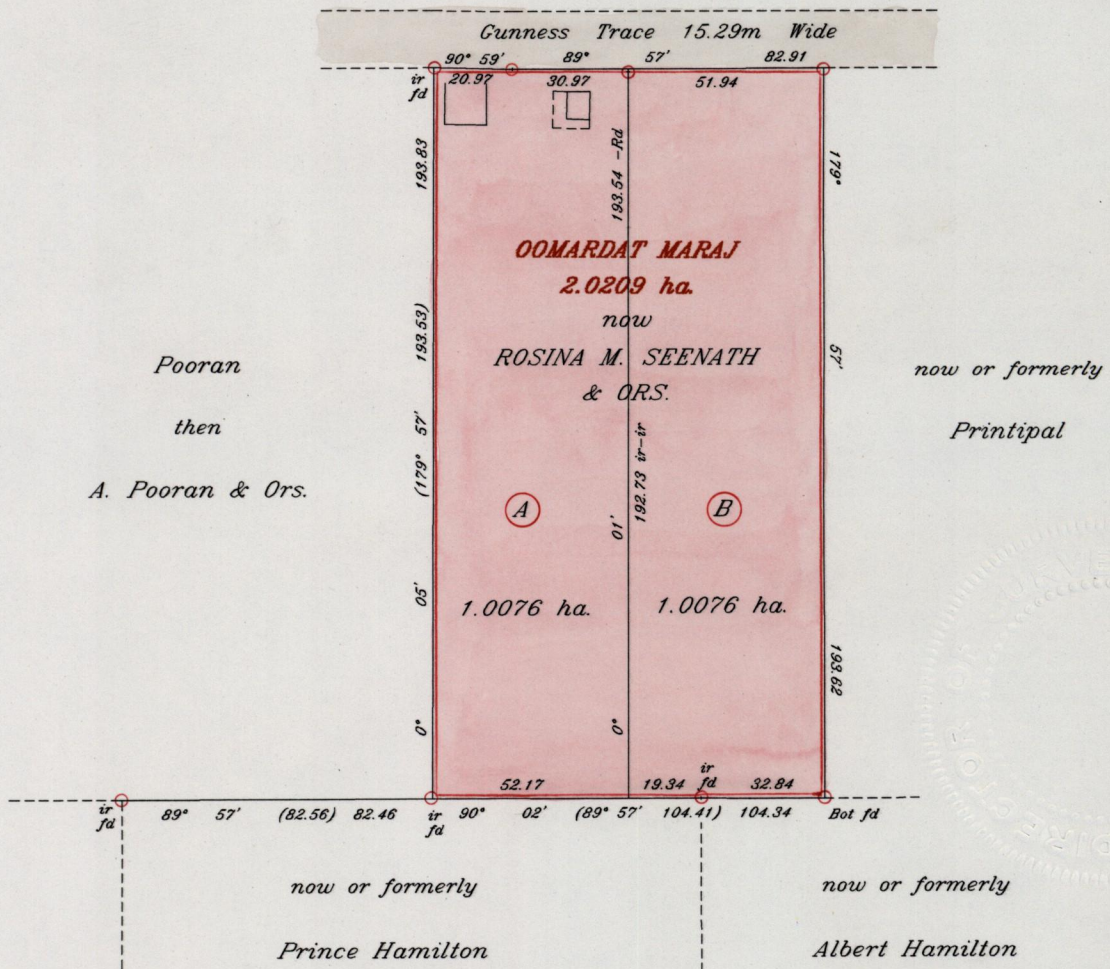

Approved

[Signature]
Director of Surveys
15.08.14

Reference: Bk.385 Fol.121

SCALE 1: 2000

Distances are in metres

○ Denotes iron put except otherwise stated

Bearings are Cassini Grid based on Solar Observations

PLAN of 2 parcels of land coloured pink in the Ward of Moruga

Containing together two point zero one five two hectares

Surveyed by me, with due authority, in March 2001

In accordance with Reg. 25(1) of the Land Surveyors' Regulations 1998, I certify that this plan is correct.

Checked by *m.m. 30/07/02*

Entered


[Signature]
Trinidad & Tobago Land Surveyor *4/10/2001*



05

1271

DEPARTMENT OF LANDS AND SURVEYS
GENERAL SURVEY OFFICE
100 WATERLOO STREET
WELLINGTON
TELEPHONE 364 2000
FACSIMILE 364 2001

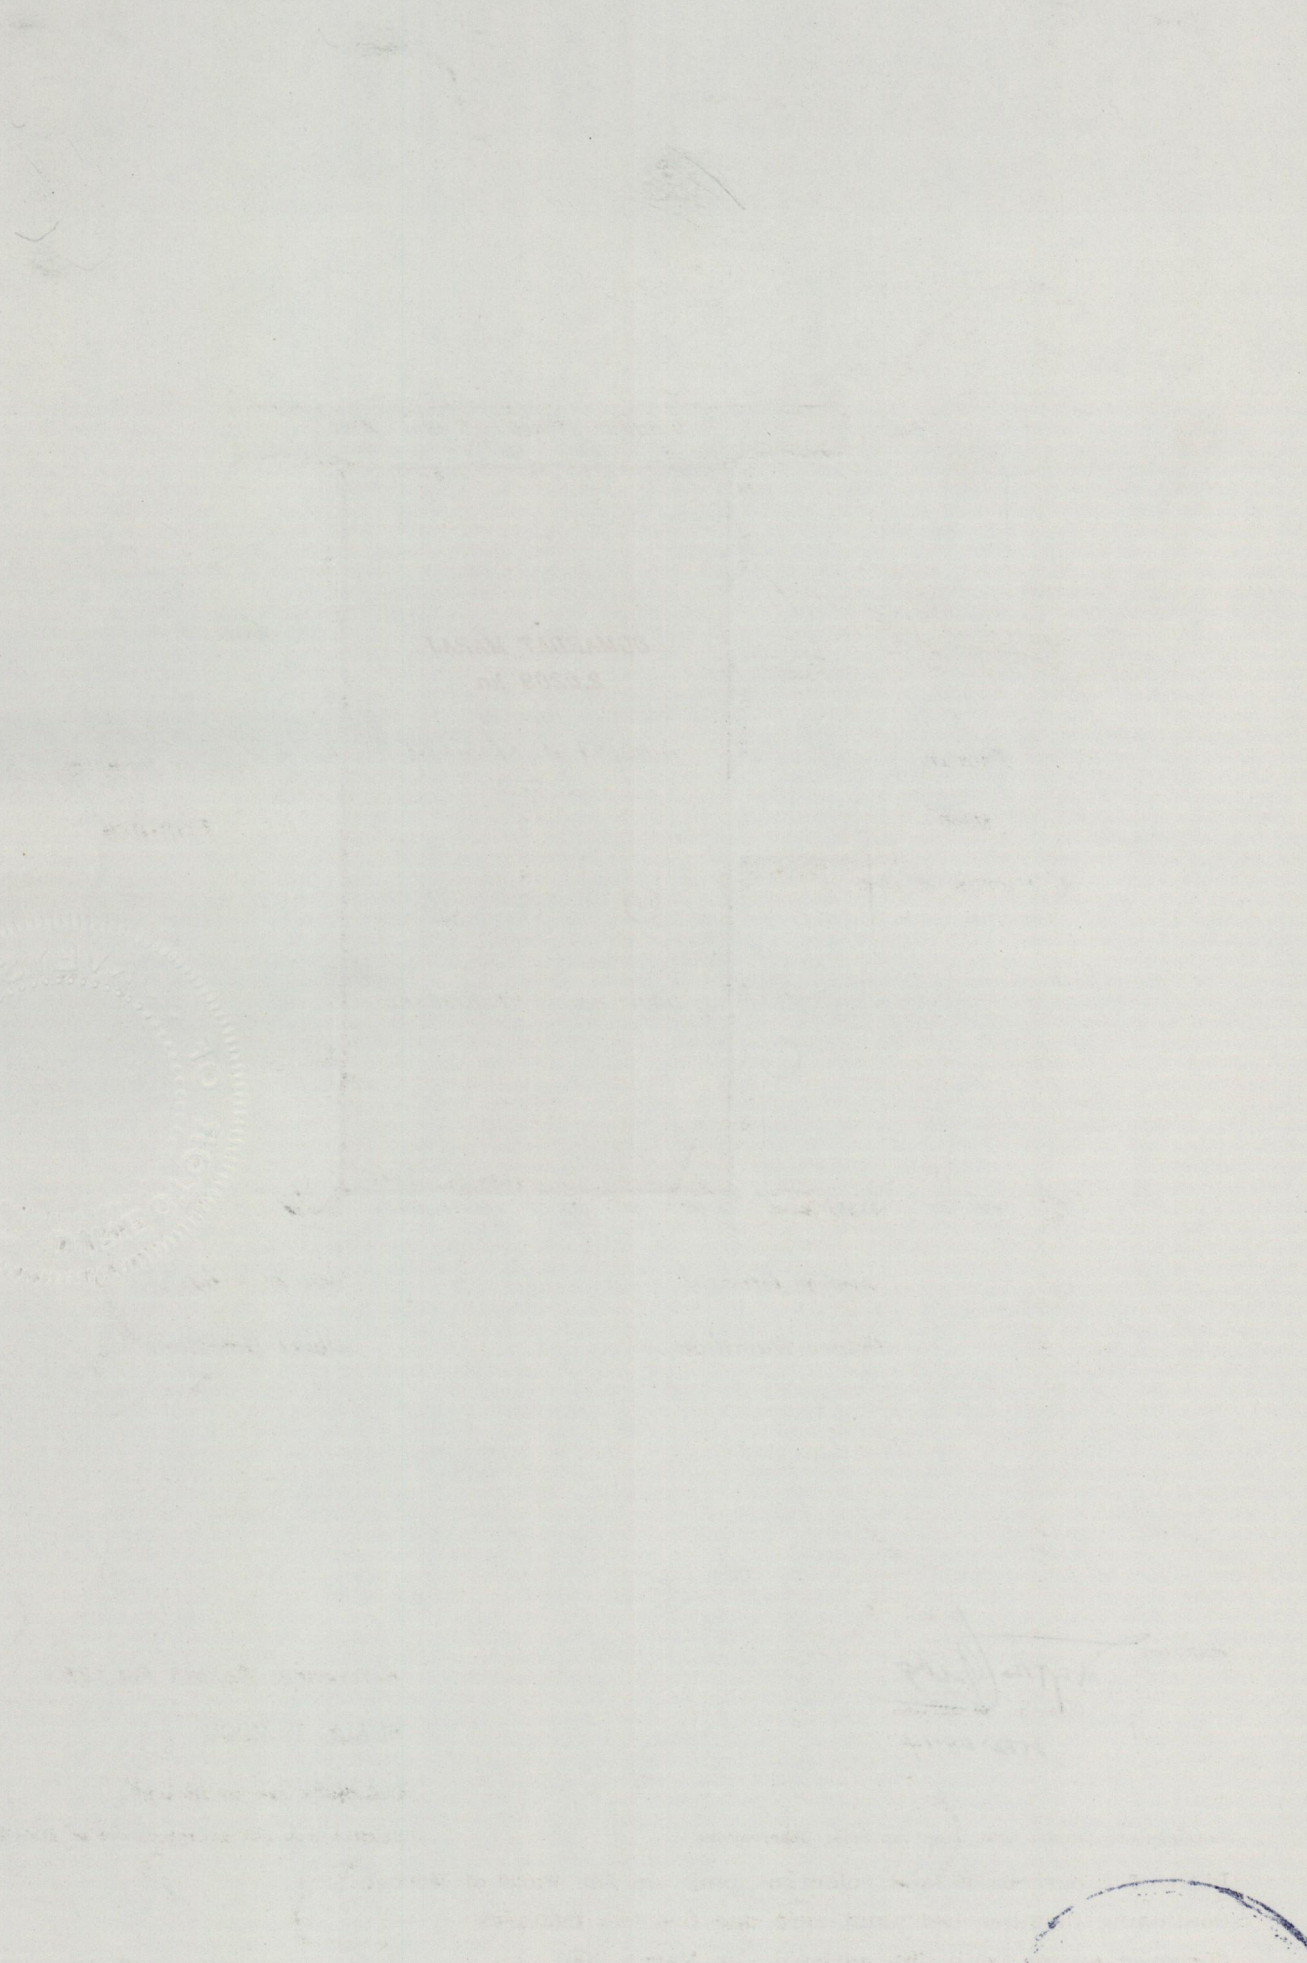

-9 OCT 2001
Lands and
Surveys
Division