


Cadastral Sheet D.14.B. $\frac{34.E}{4.C}$
 Ward of Chaguanas
 County of Caroni
 Vide: Bk. 223 Fol. 93

Fol. 400
 Fol. 307

R.P.O. Vol. 8
 C.T. Vol. 1816

now or formerly
 James Pratt

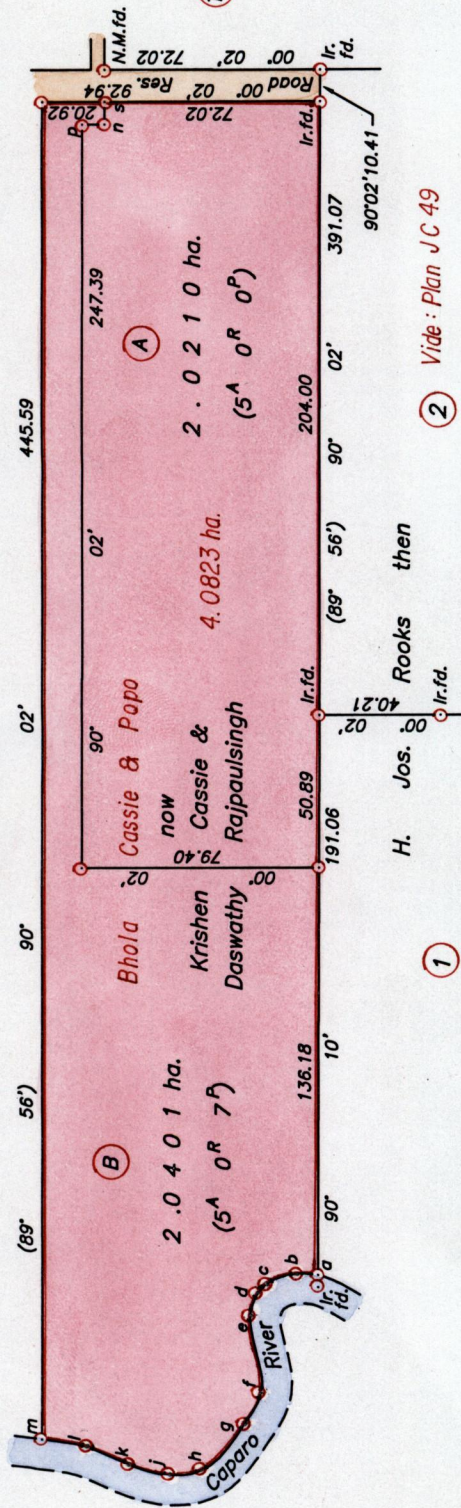

(2) Vide: Plan J.C. 49

(1)


Sta.	Bearing	Dist.
a-b	03° 10'	7.26
b-c	340° 49'	10.26
c-d	315° 33'	4.14
d-e	289° 41'	7.85
e-f	262° 10'	26.12
f-g	298° 22'	11.75
g-h	312° 50'	20.99
h-j	351° 21'	10.84
j-k	14° 31'	14.23
k-l	22° 36'	15.08
l-m	09° 57'	15.51
n-p	00° 02'	7.50
n-s	90° 02'	7.50

○ Denotes peg
 SCALE 1/2500
 Distances are in metres

Approved: *[Signature]*
 Director of Surveys
 2007.08.22

○ Denotes iron put except otherwise stated
 Bearings are based on solar observations
 Plan of 2 Parcels of land coloured pink in the Ward of Chaguanas
 Containing together four point zero six one one hectares
 Surveyed by me, with due authority in April 26th. 2001
 In accordance with Rule 25(1) of the Land Surveyors' Regulations 1998, I certify that this plan
 is correct.

Checked by: *[Signature]*
 Entered on: ... Trinidad & Tobago Land Surveyor. 29/10/01 ... 20.01.

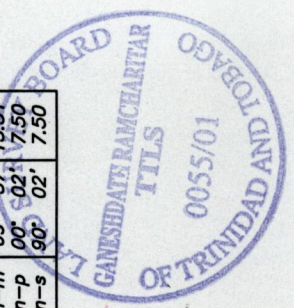

88

1571

31 OCT 2001
Lands and
Surveys
Division