

U.P.R.N. No.

R.P.O. Vol.

C.T. Vol. 2216

Fol.

Fol. 463

1271



Cadastral Sheet

Ward of Tacarigua

County of St. George

24 A  
2/a & 2/b

988

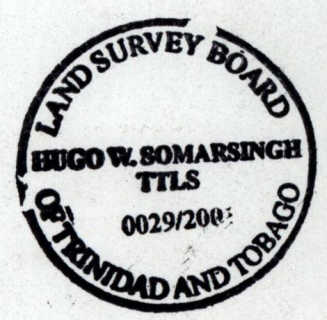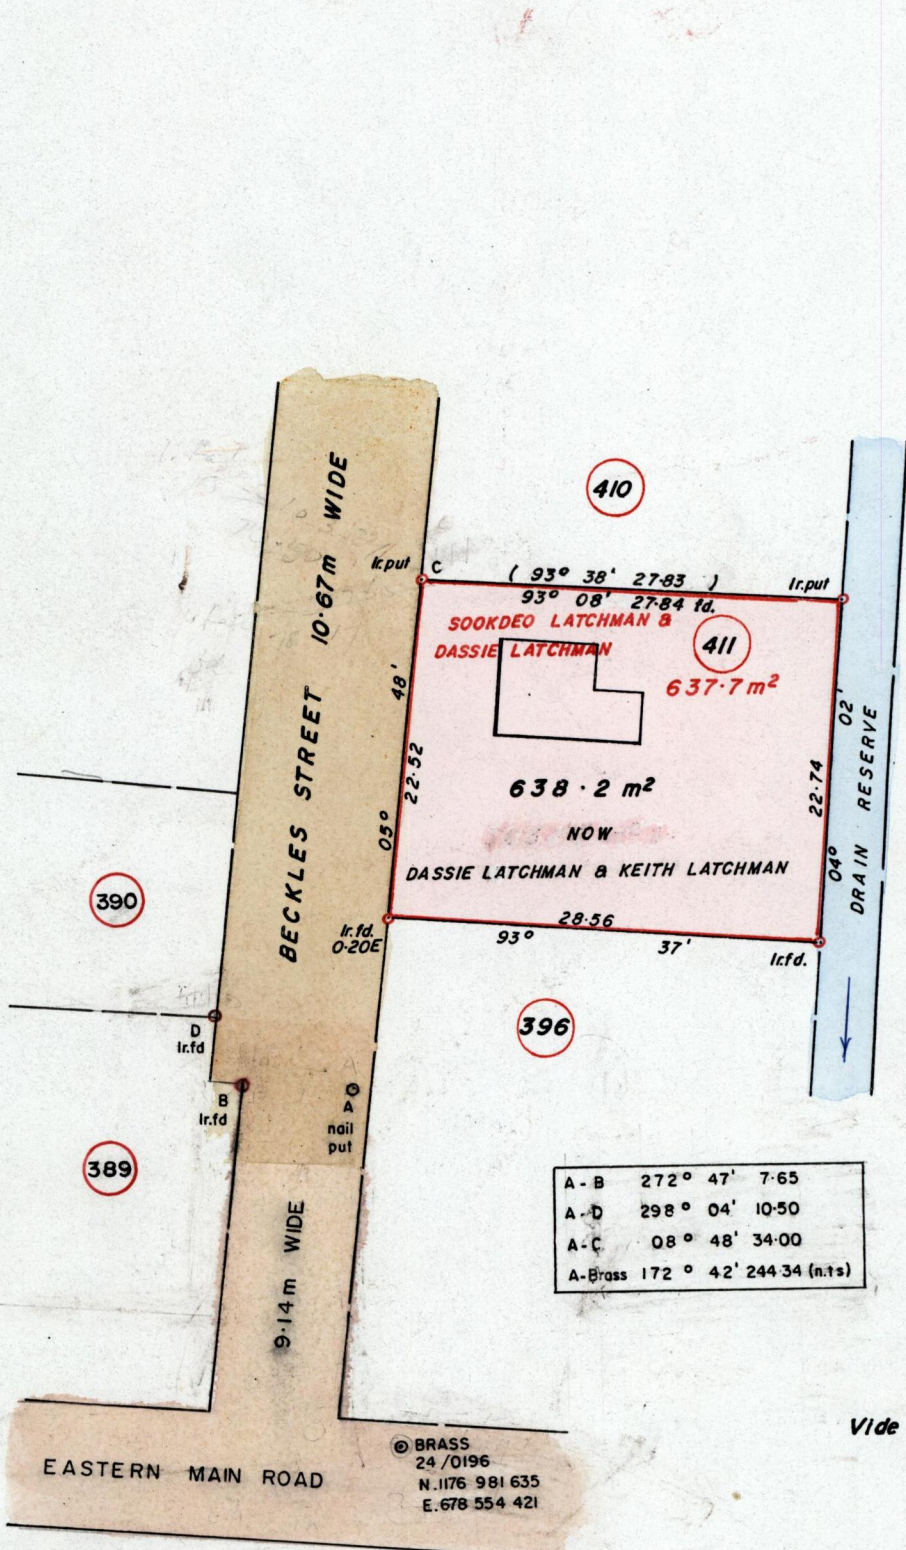

Vide Plan P.G. 77

Approved.....  
 Director of Surveys  
 25th April 2001

Bearings are based on solar observations.

SCALE:- 1:500  
Distances are in metres

Note: To obtain compass bearings add/subtract minutes

PLAN of a Parcel of land coloured pink in the Ward of Tacarigua

Containing six hundred and thirty eight point two square metres

Surveyed by me, with due authority in March 2001 for Dassie Latchman and Keith Latchman  
 In accordance with Rule 25 (1) of the Land Surveyors' Regulations 1998, I certify that this plan  
 is correct.

Entered on.....

Checked by.....  
 Trinidad & Tobago Land Surveyor. 2nd April 2001



80

1571

Vol. 1  
C.A. Vol. 1



.....  
Director of Surveys

