


1279

R.P.O. Vol. 175 Fol. 373
C.T. Vol. 3974 Fol. 143
C.T. Vol. 3974 Fol. 147
U.P.R.N. No.:

Ward of Siparia
County of St. Patrick
Cadastral Sheet G.13.A 63E
2/a

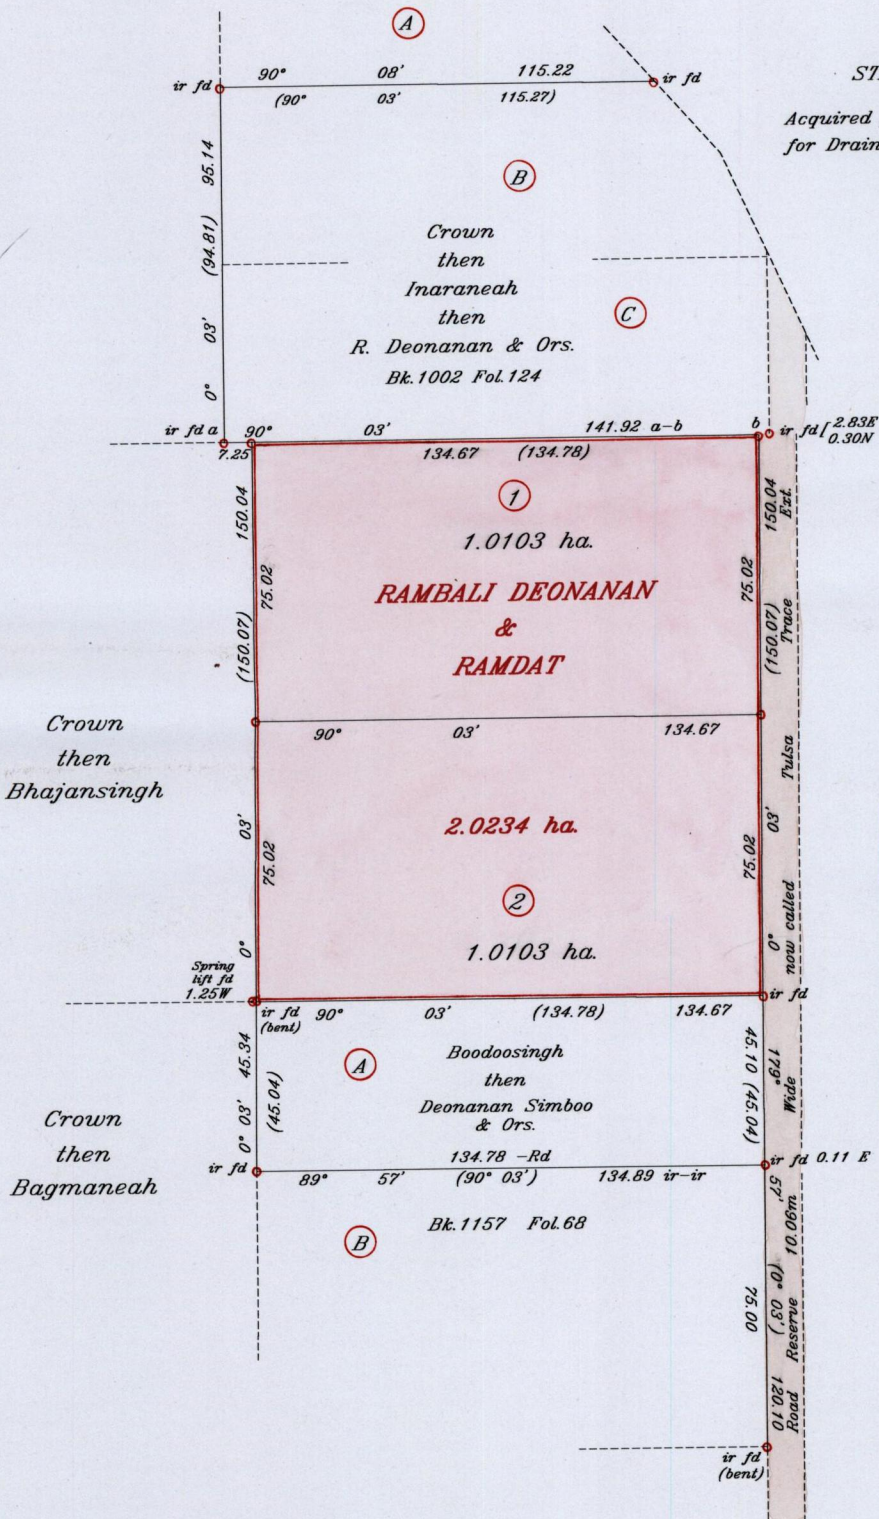

STATE
Acquired / Resumed
for Drainage purposes

G.N.
Cassini

Note:

C.T. Vol. 3974 Fol. 143
refers to one half undivided share
in the name of **RAMBALI DEONANAN**

C.T. Vol. 3974 Fol. 147
refers to one half undivided share
in the name of **RAMDAT**

Approved

[Signature]
Director of Surveys 2003.4.4

Reference: Bk.402 Fol.255

SCALE 1: 2000

Distances are in metres

o Denotes iron put except otherwise stated

Bearings are Cassini Grid based on Solar Observations

PLAN of 2 parcels of land coloured pink in the Ward of Siparia
Containing together two point zero two zero six hectares
Surveyed by me, with due authority, in February 2001

In accordance with Regulation 25(1) of the Land Surveyors' Regulations 1998, I certify that this plan is correct.

Checked by *M.M. 01/04/03*
Entered

[Signature]
Trinidad & Tobago Land Surveyor 17/12/2002

