


R.P.O Vol 528 Fol 409
C.T.Vol Fol
U.P.R.N No.

Ward of Ortoire
County of Victoria
Cadastral Sheet H.1.J. 54.F.
2/d

General Plan Filed in Vol3301 Fol.501

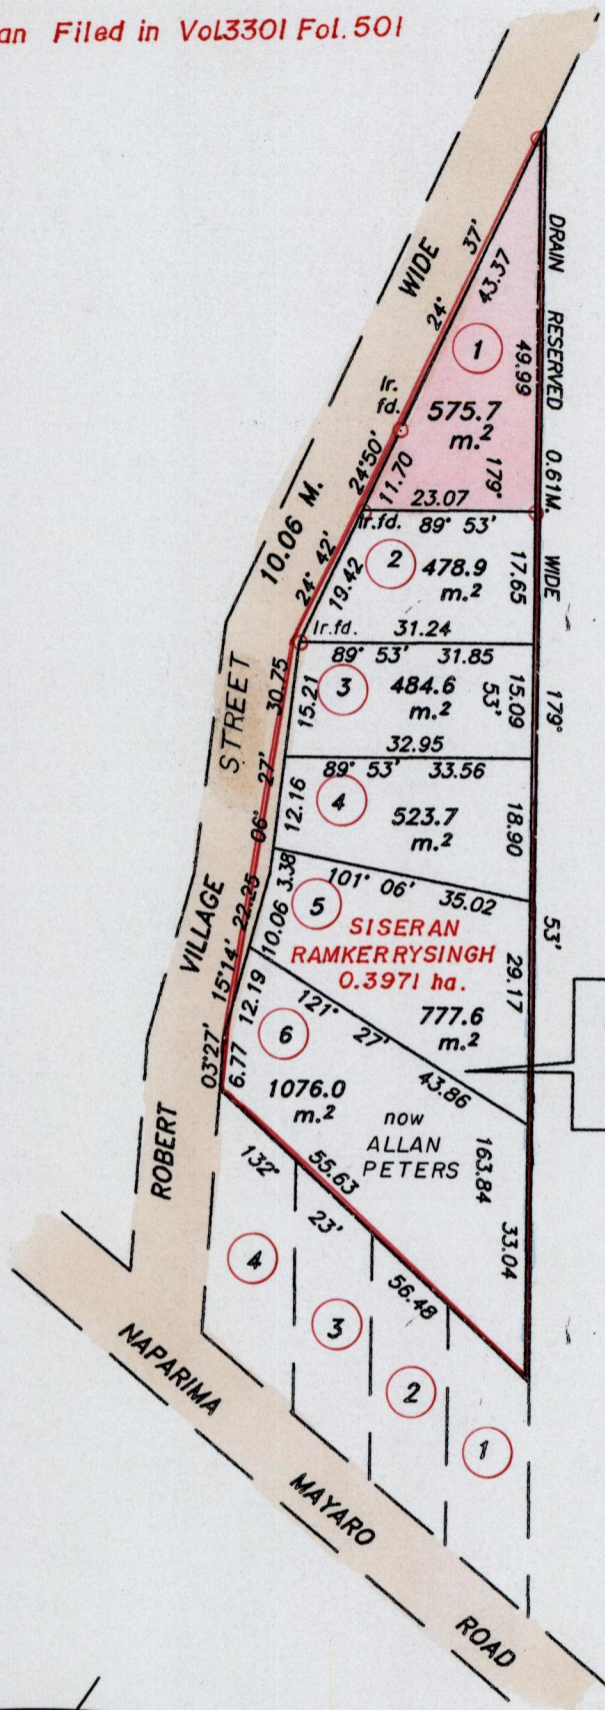

Now or formerly
A. Robert

RAYMOND, REYNOLD,
RENNIE &
ALMA E. CHARLES
C.T.Vol.3301 Fol.509



Approved *[Signature]*
Director of Surveys
2002.8.26

○ Denotes Iron put except stated otherwise.

Bearings are Cassini Grid based on Solar Observations
Plan of a Parcel of land coloured pink in the Ward of Ortoire
Containing five hundred and seventy five point seven square metres
Surveyed by me with due authority, in June 2002
In accordance with Regulation 25 (1) of the Land Surveyors' Regulations 1998,
I certify that this plan is correct.

Checked by M.M. 07/08/03

Entered by

[Signature]
Trinidad & Tobago, Land Surveyor. 06th June 2002

Bk 1179 Fol. 134

SCALE 1/1000

Distances are in metres