

1279

1115

R.P.O. Vol.

Fol.


Cadastral Sheet D.18.E. $\frac{43F}{12/b}$

C.T. Vol. 2474

Fol. 375

Ward of Montserrat.

County of Caroni

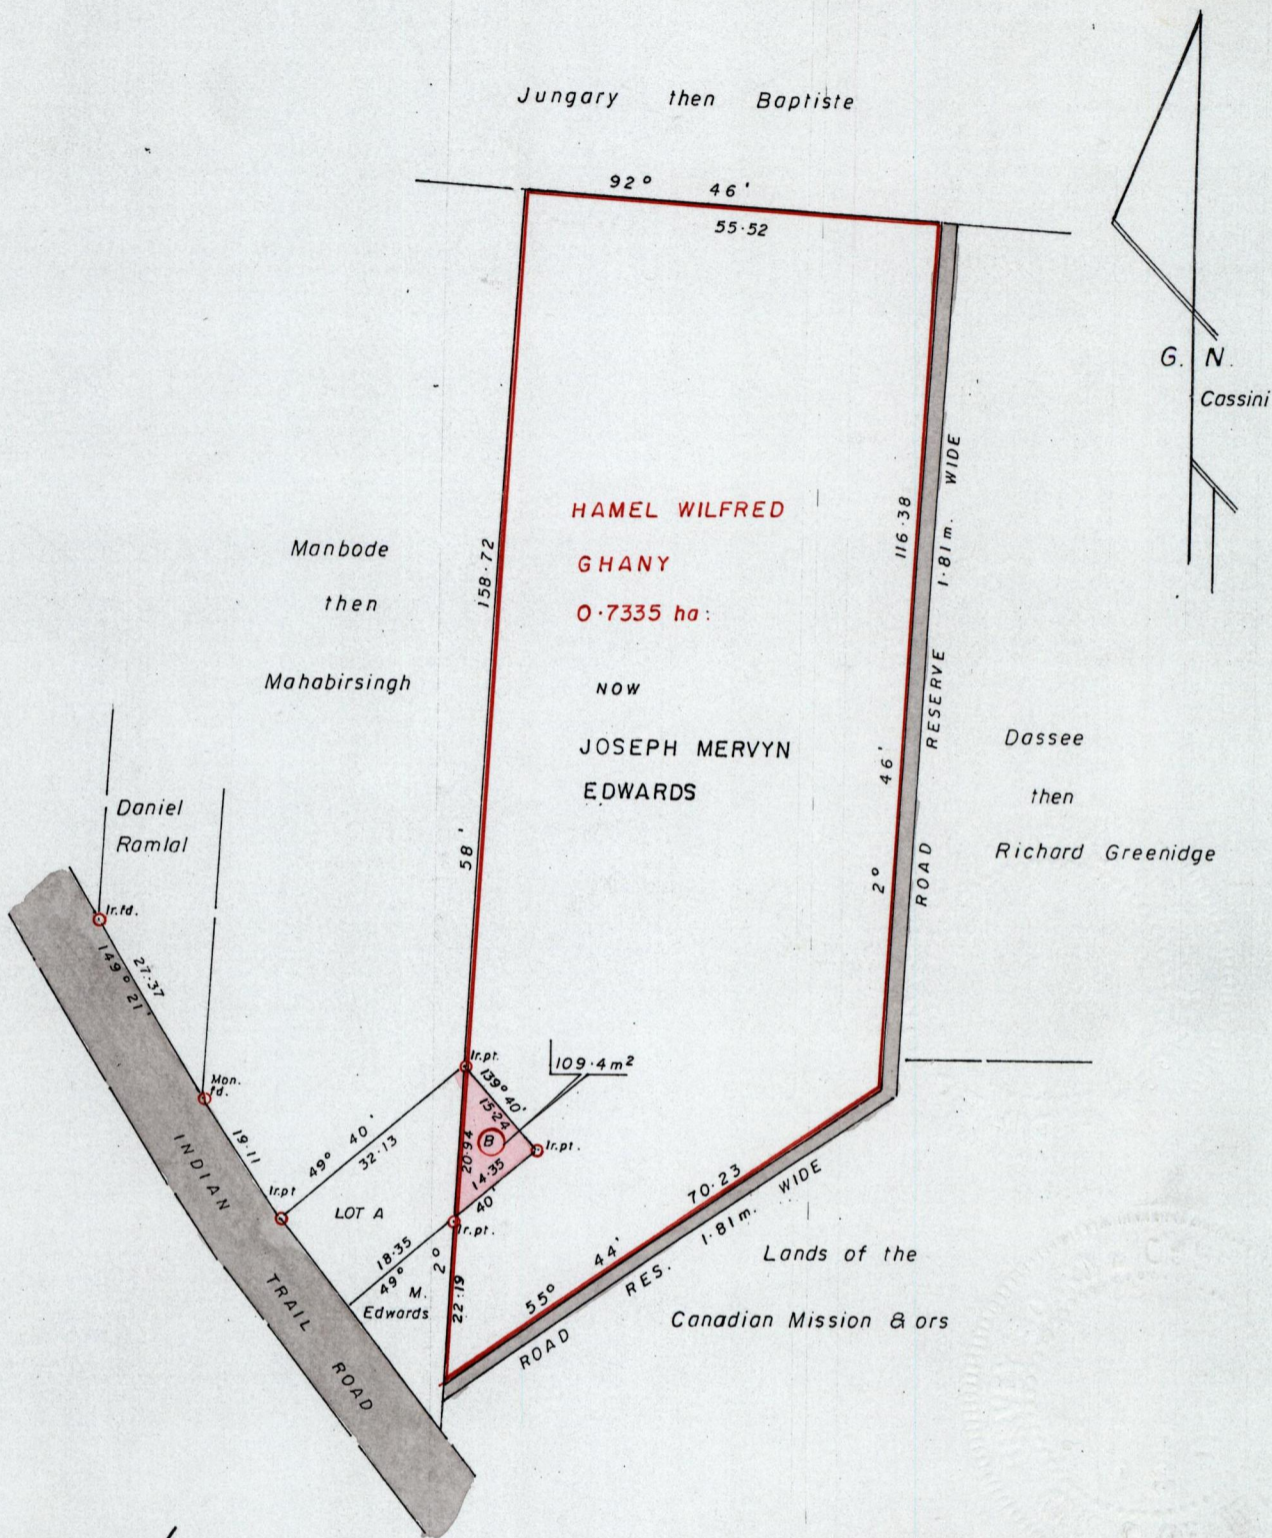

Approved
[Signature]
 Director of Surveys
 2503.8-26

Bk. 274 Fol. 13
 cf: L.S. Bk. 1040 Fol. 36

NOTE: Lot B to be amalgamated with Lot A

SCALE : 1 / 1000

Note: To obtain compass bearings subtract 1 minute.

Distances are in metres

PLAN of a Parcel of land coloured pink in the Ward of Montserrat
 Containing one hundred and nine point four square metres.

Surveyed by me with due authority in May 2001

In accordance with ~~Regulation~~ 25(1) of the Land Surveyors' Regulations 1998,

I certify that this plan is correct.

Checked by *[Signature]*

[Signature] TTS

Entered.....

Trinidad & Tobago Land Surveyor. 19th September 2002

