

1279


117

R.P.O. Vol. 437 fol. 37
C.T. Vol. 2161 fol. 15

Ward of Cedros
County of St. Patrick
Cadastral Sheet (F.19. B.) 72 A
1/a

Vide Plan R. B. 72

State then Poonah

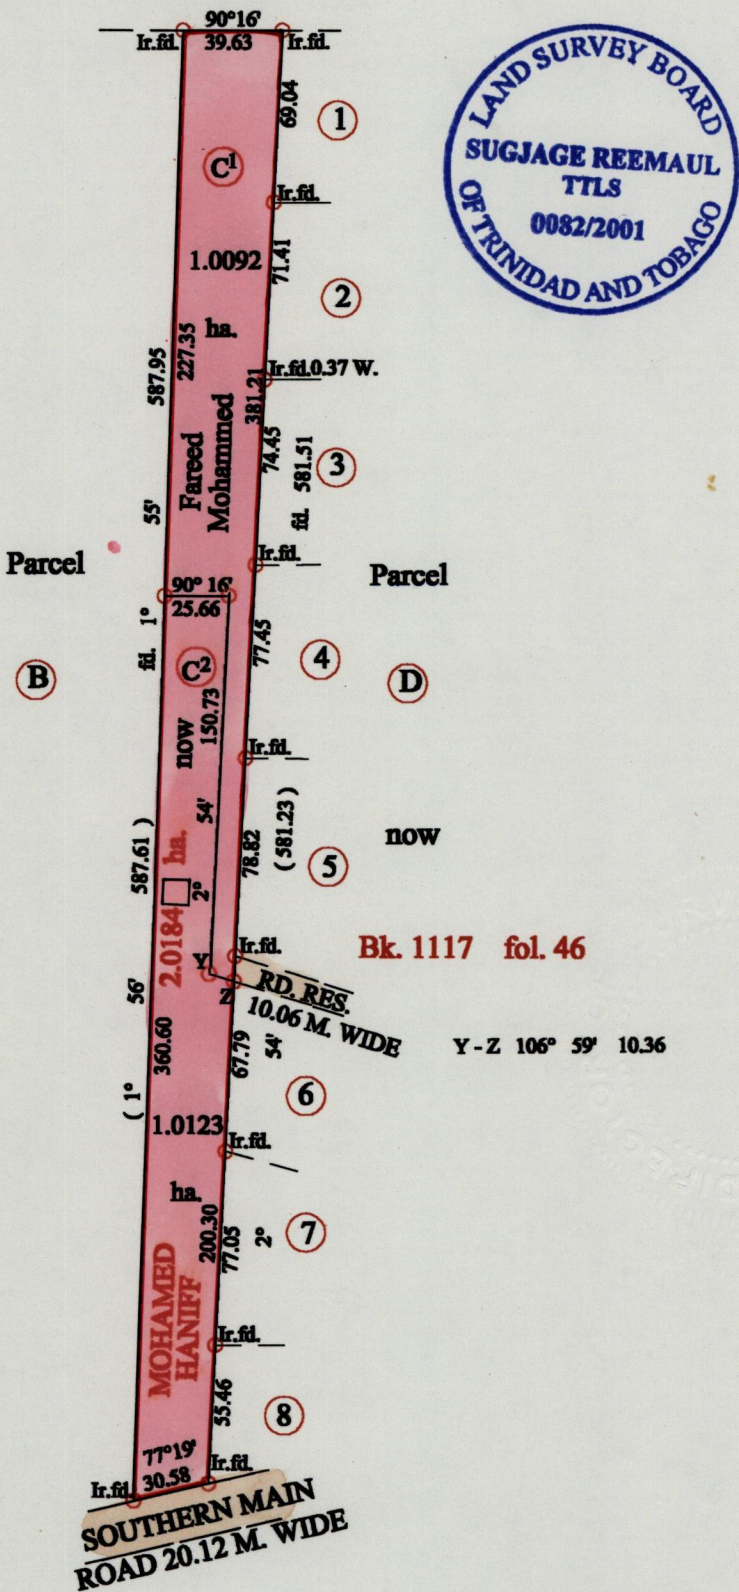

GN
CASSINI

Approved *[Signature]*
Director of Surveys
2003-9-11

○ Denotes Iron Put Except
Otherwise Stated

SCALE : 1 : 3000

Note: Bearings are cassini grid based on solar observations Distances are in metres
PLAN of 2 Parcels of land coloured pink in the Ward of Cedros
Containing together two point zero two one five hectares
Surveyed by me, with due authority, in Oct. 2001
In accordance with Reg. 25 (1) of the Land Surveyors' Regulations 1998,
I certify that this plan is correct.

Checked by *[Signature]* *[Signature]*

Entered on Trinidad & Tobago Land Surveyor ^{10th} Oct., ..., 2001