

1279

124

R.P.O. Vol. 94


Fol. 161

Cadastral Sheet C. 22. N. 25F
1/b

C.T. Vol. 3574

Fol. 357

Ward of Manzanilla
County of St. Andrew

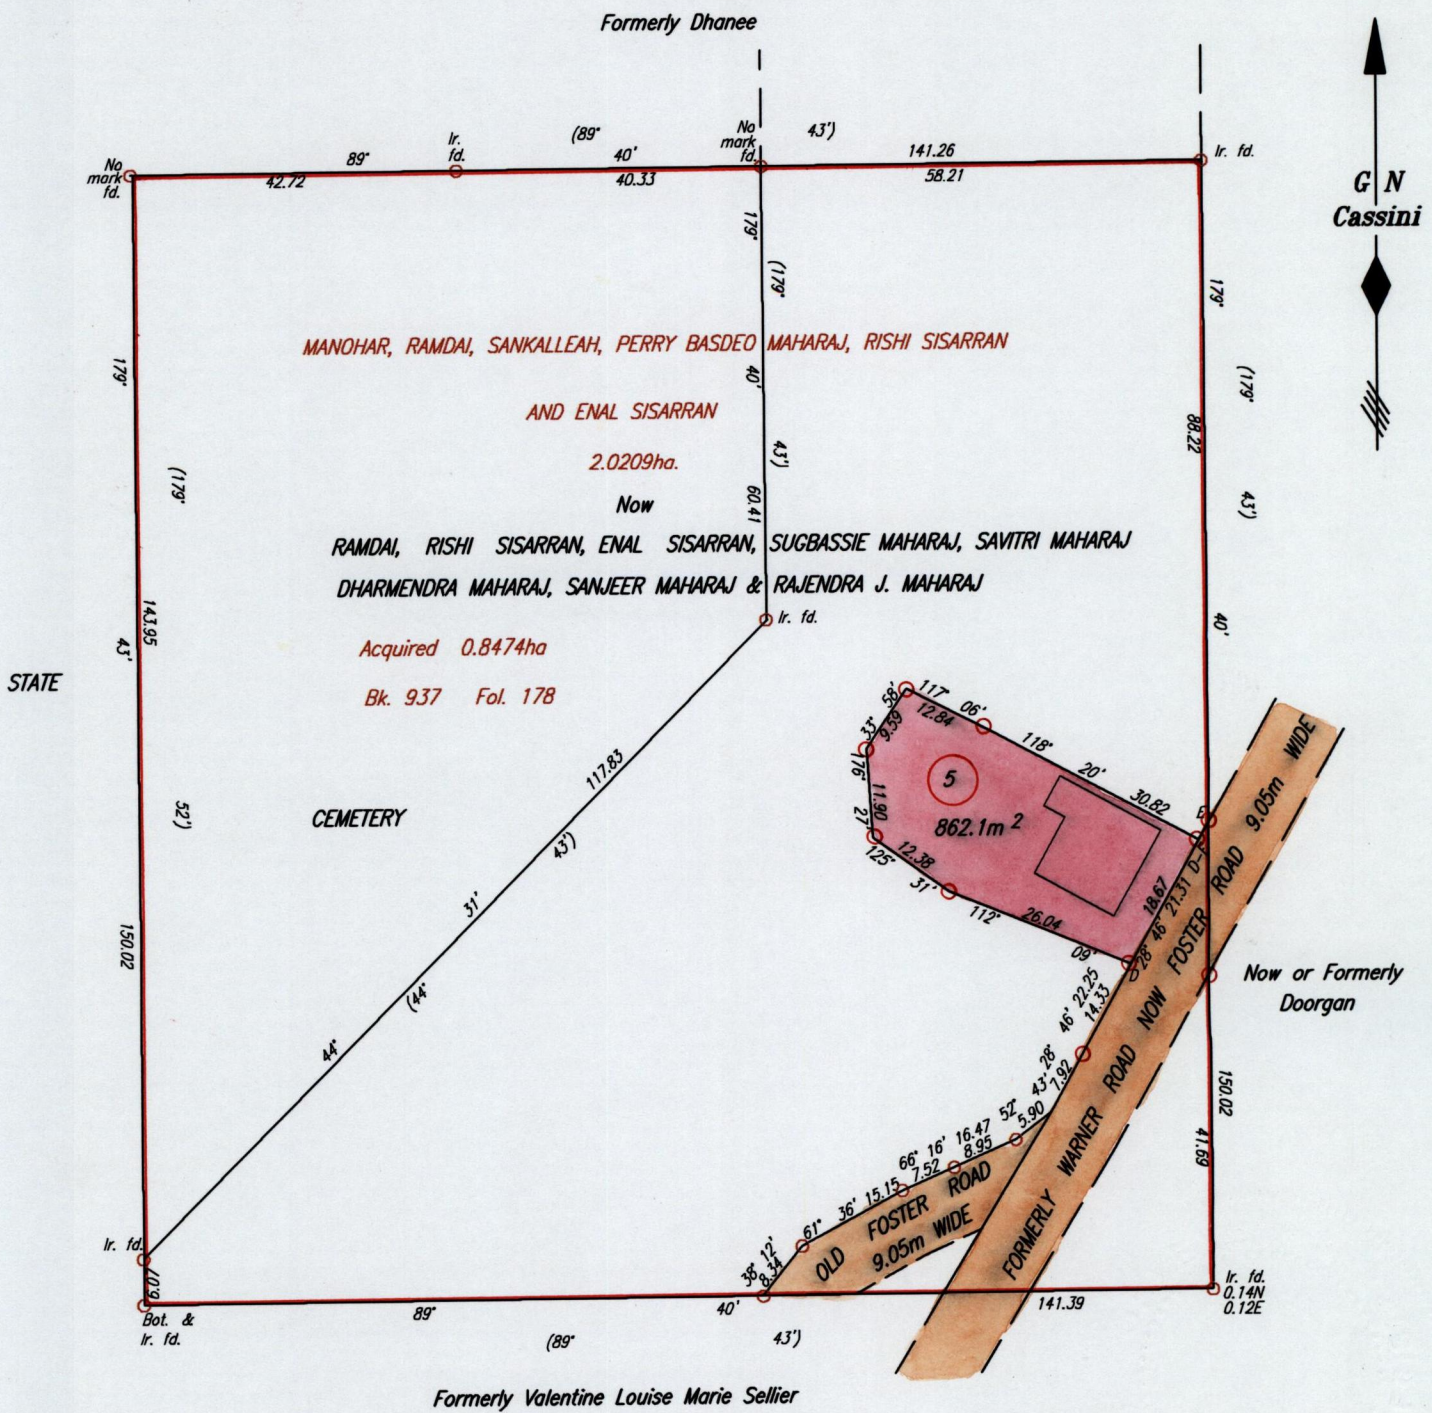


See Bk. 156:205

Approved *[Signature]*
Director of Surveys
2003 9 18

SCALE 1:1000
Distances are in METRES

○ Denotes Iron put except where otherwise stated
Bearings are Cassini Grid based on Solar Observations

PLAN of a Parcel of land coloured pink in the Ward of Manzanilla
Containing eight hundred and sixty-two point one square metres
Surveyed by me, with due authority, in August 1993 and November 2001
In accordance with Regulation 25 (1) of The Land Surveyors' Regulations 1998.
I certify that this plan is correct.

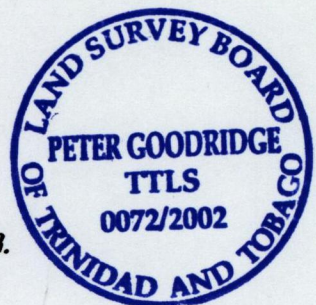

Checked by *[Signature]*
Entered on

[Signature] TTLS
30th December ... 2002
Trinidad & Tobago Land Surveyor