

R.P.O. Vol. 796 Fol. 105  
CT. Vol. Fol.


Cadastral Sheet E.21.P 55B  
Ward of Cocal 4/b  
County of Nariva

Boos Settlement


References

- S.O. 168/1934
- Plan KD 3
- Bk 742 fol 255
- fol 341
- fol 396

Cassini  
G N

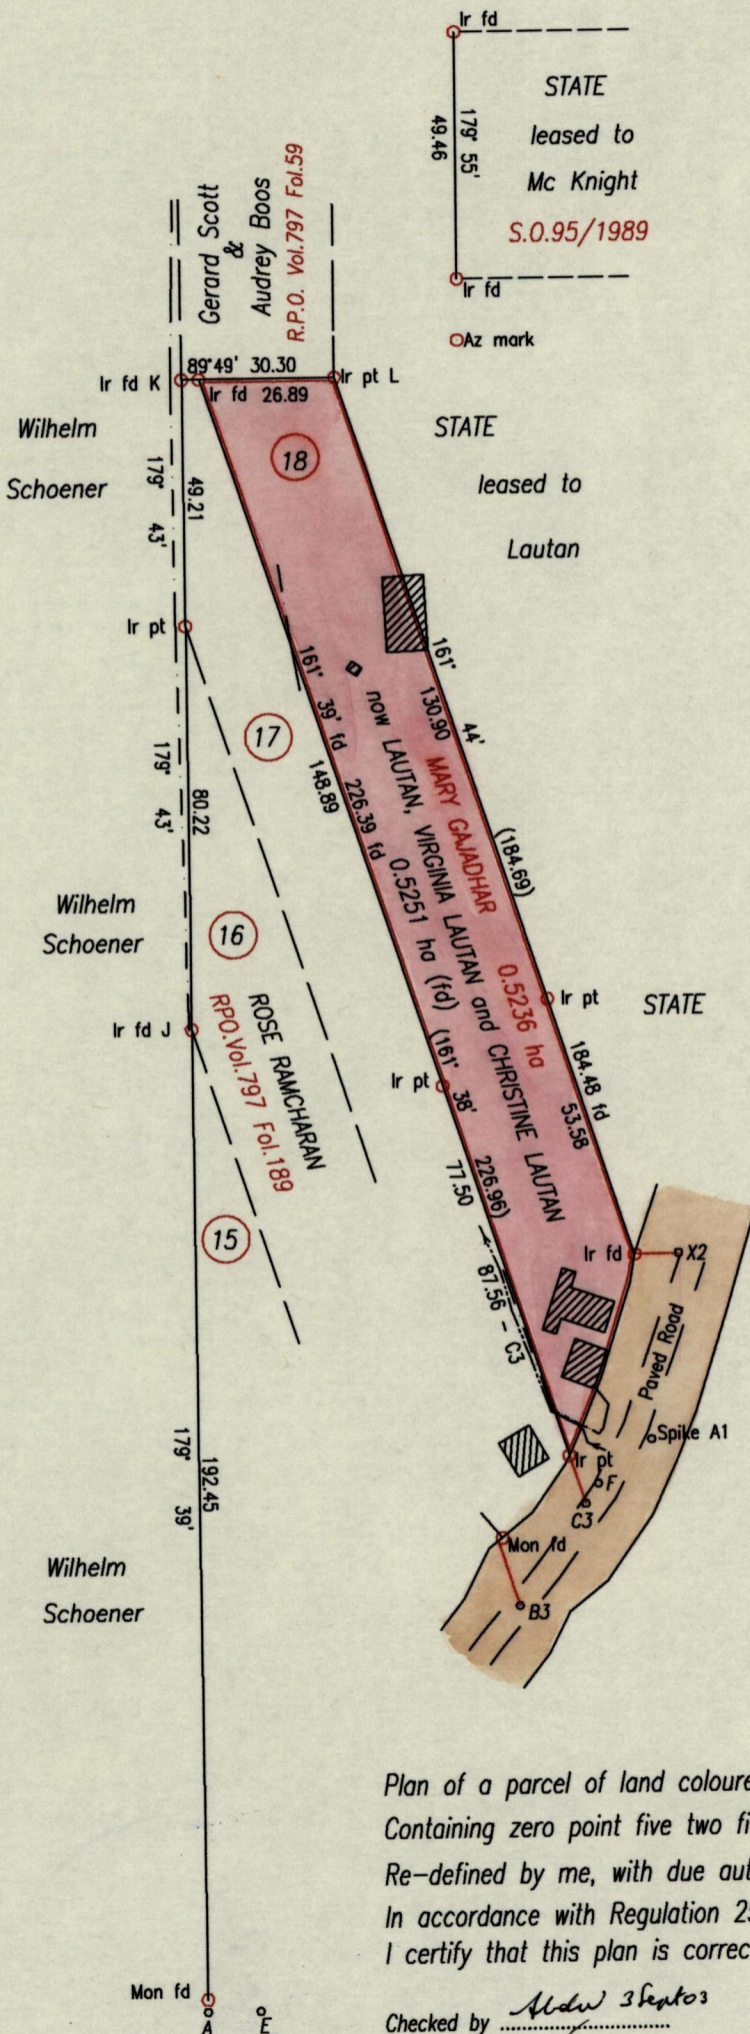

Mon fd - A	179° 38'	2.41
A - E	89° 49'	10.42
E - B3	33° 19'	95.33
E - C3	33° 19'	119.47
E - F	33° 19'	124.24
F - X2	19° 50'	48.38
X2 - Ir fd	268° 55'	8.78
Ir fd - Spike A1	175° 15'	36.82
Spike A1 - peg H	214° 48'	43.16
peg H - Mon fd	341° 45'	17.07
B3 - Mon fd	345° 55'	13.98
Ir pt L - Ir fd	50° 50'	31.15
Ir pt L - Az mark	73° 50'	25.43

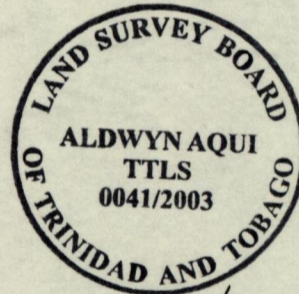

Approved *[Signature]*  
Director of Surveys  
2002-9-18

SCALE ~ 1:1500  
Distances are in metres

To obtain compass bearings add 11 minutes  
Bearings obtained by solar observations

--- Denotes Fence

Plan of a parcel of land coloured pink in the Ward of Cocal  
Containing zero point five two five one hectare  
Re-defined by me, with due authority, in January 2002  
In accordance with Regulation 25(1) of the Land Surveyors' Regulations 1998,  
I certify that this plan is correct.

Checked by *[Signature]* ..... T.T.L.S.  
Entered on ..... Trinidad & Tobago Land Surveyor ... April 02, 2002