

P.P. O. Vol. 49 fol. 671


C. T. Vol 1867 fol. 105

Plan D. C. 80

Ward of Siparia

County of St. Patrick

Cadastral Sheet G. 12. G.&H. 63 E.
1/d

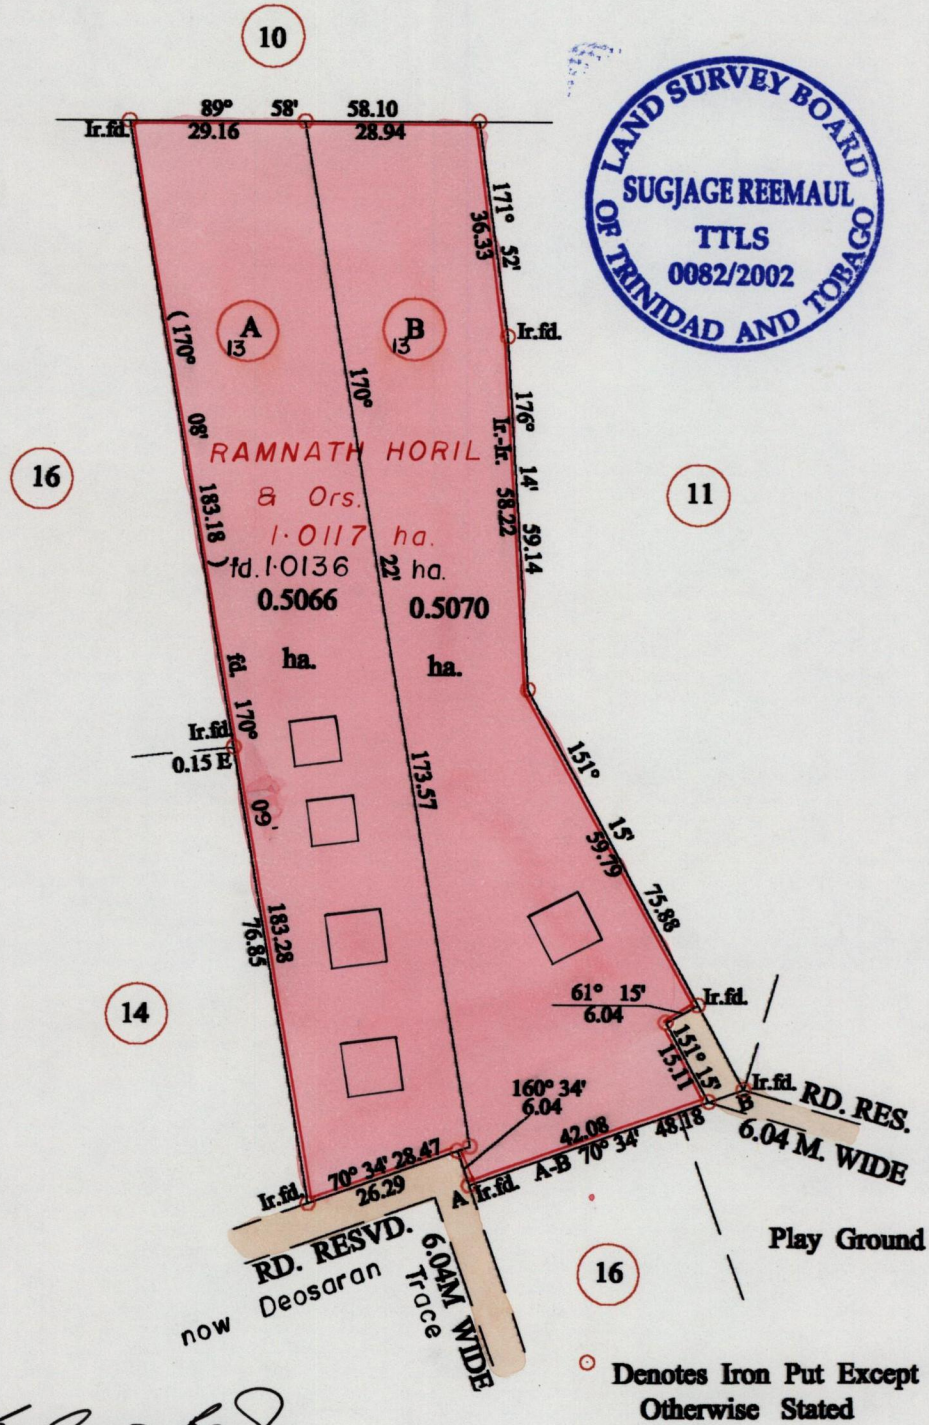

Approved *[Signature]*
Director of Surveys 2003.4.16

SCALE : 1: 1250

Bearings are cassini grid based on solar observations Distances are in metres
PLAN of 2 Parcels of land coloured pink in the Ward of Siparia
Containing together one point zero one three six hectares
Surveyed by me, with due authority, in August 2001 .
In accordance with Rule 25 (1) of the Land Surveyors Regulations 1998,
I certify that this plan is correct.

Checked by *[Signature]* *[Signature]*

Entered on Trinidad & Tobago Land Surveyor *30th May* 2002