

R.P.O. Vol 159

C.T. Vol. 1092

See Bk. 868 Fol 158

1279

Fol. 315

Fol. 365


Ward of Siparia

County of St. Patrick

Cadastral Sheet C.18.F, 73C
1/d

172

1279 172

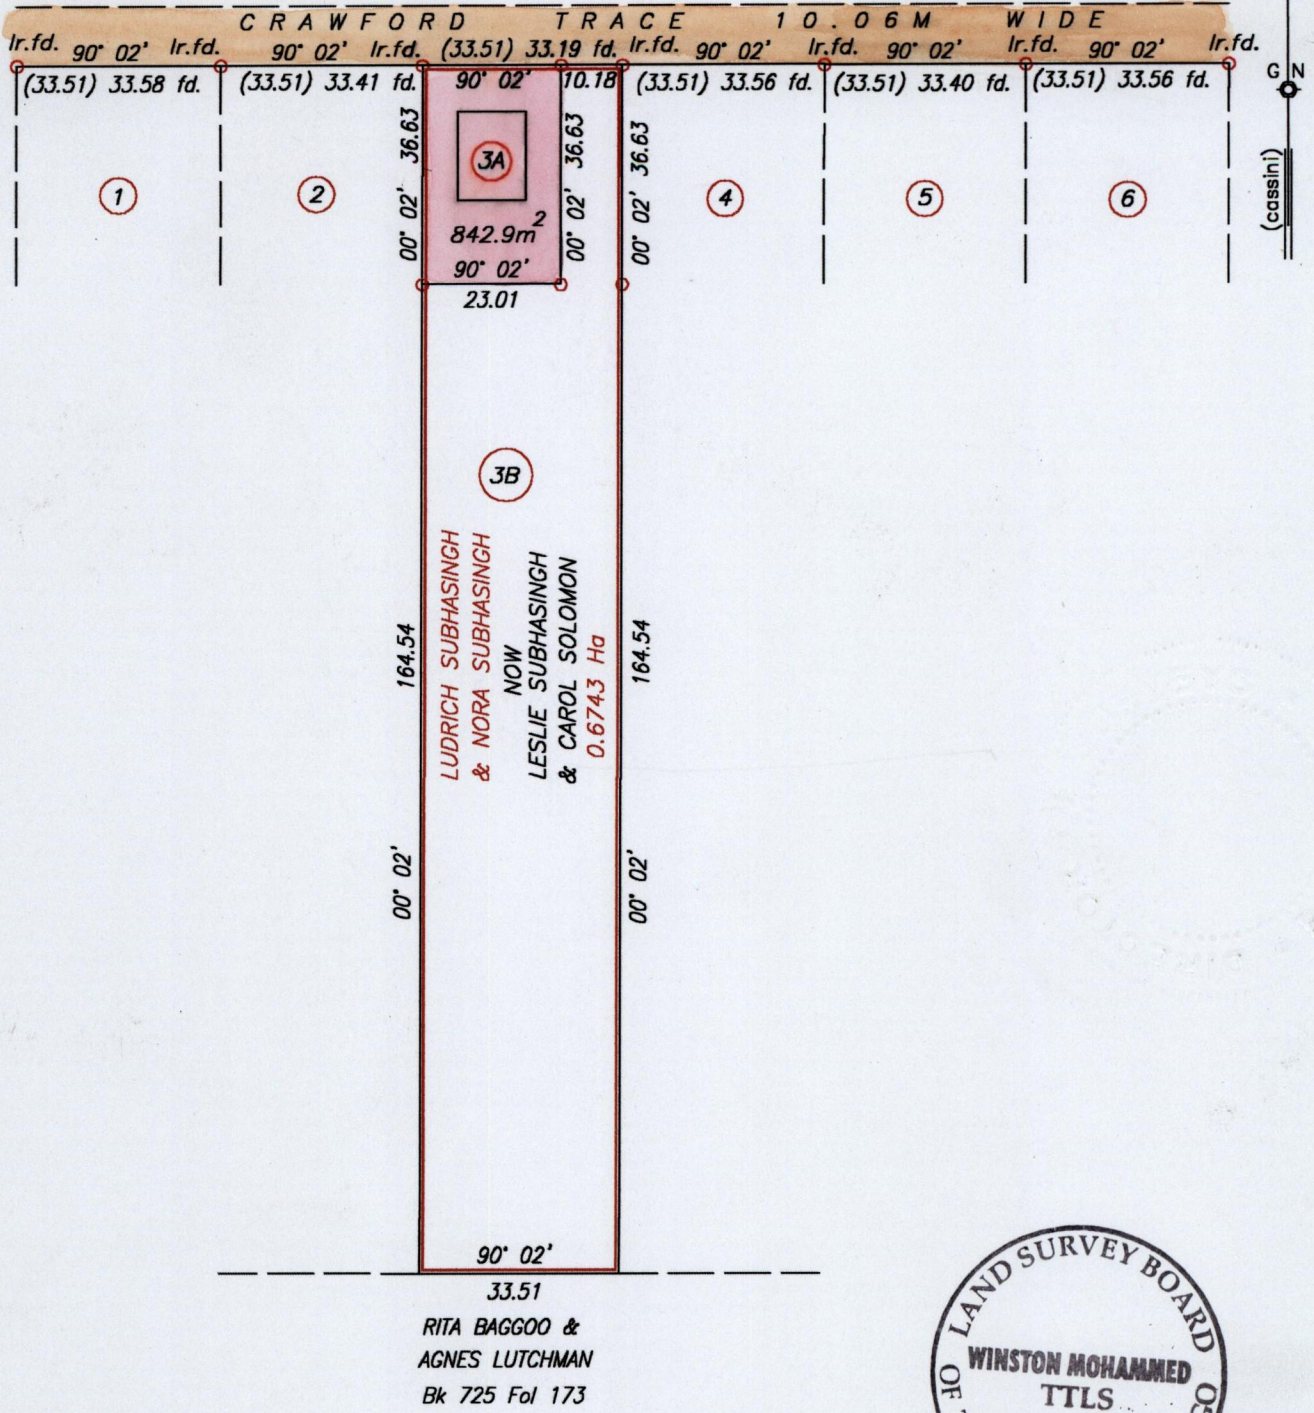

Approved.....
[Signature]
 Director of Surveys 10/10/03

o Denotes Iron put except otherwise stated.

Scale 1:1250

Bearings are cassini grid based on solar observations Distances are in metres
 Plan of a parcel of land coloured pink in the Ward of Siparia
 Containing eight hundred and forty two point nine square metres
 Surveyed by me, with due authority in May, 1996
 In accordance with Regulation 25 (1) of the Land Surveyors' Regulations 1998,
 I certify that this plan is correct

Checked by M.M. 2/10/03

[Signature]

Entered..... Trinidad and Tobago Land Surveyor, 9/9 2003