


R.P.O. Vol. 24 Fol. 395  
C.T. Vol. 507 Fol. 123  
U.P.R.N No.

Lutai Maharaj then  
Ferinand Du Boulet and Ampie

Ward of Naparima  
County of Victoria  
Cadastral Sheet G.8.N.  
63.C. 3/c

Lot #29  
Devil Hole  
La Fortune Section

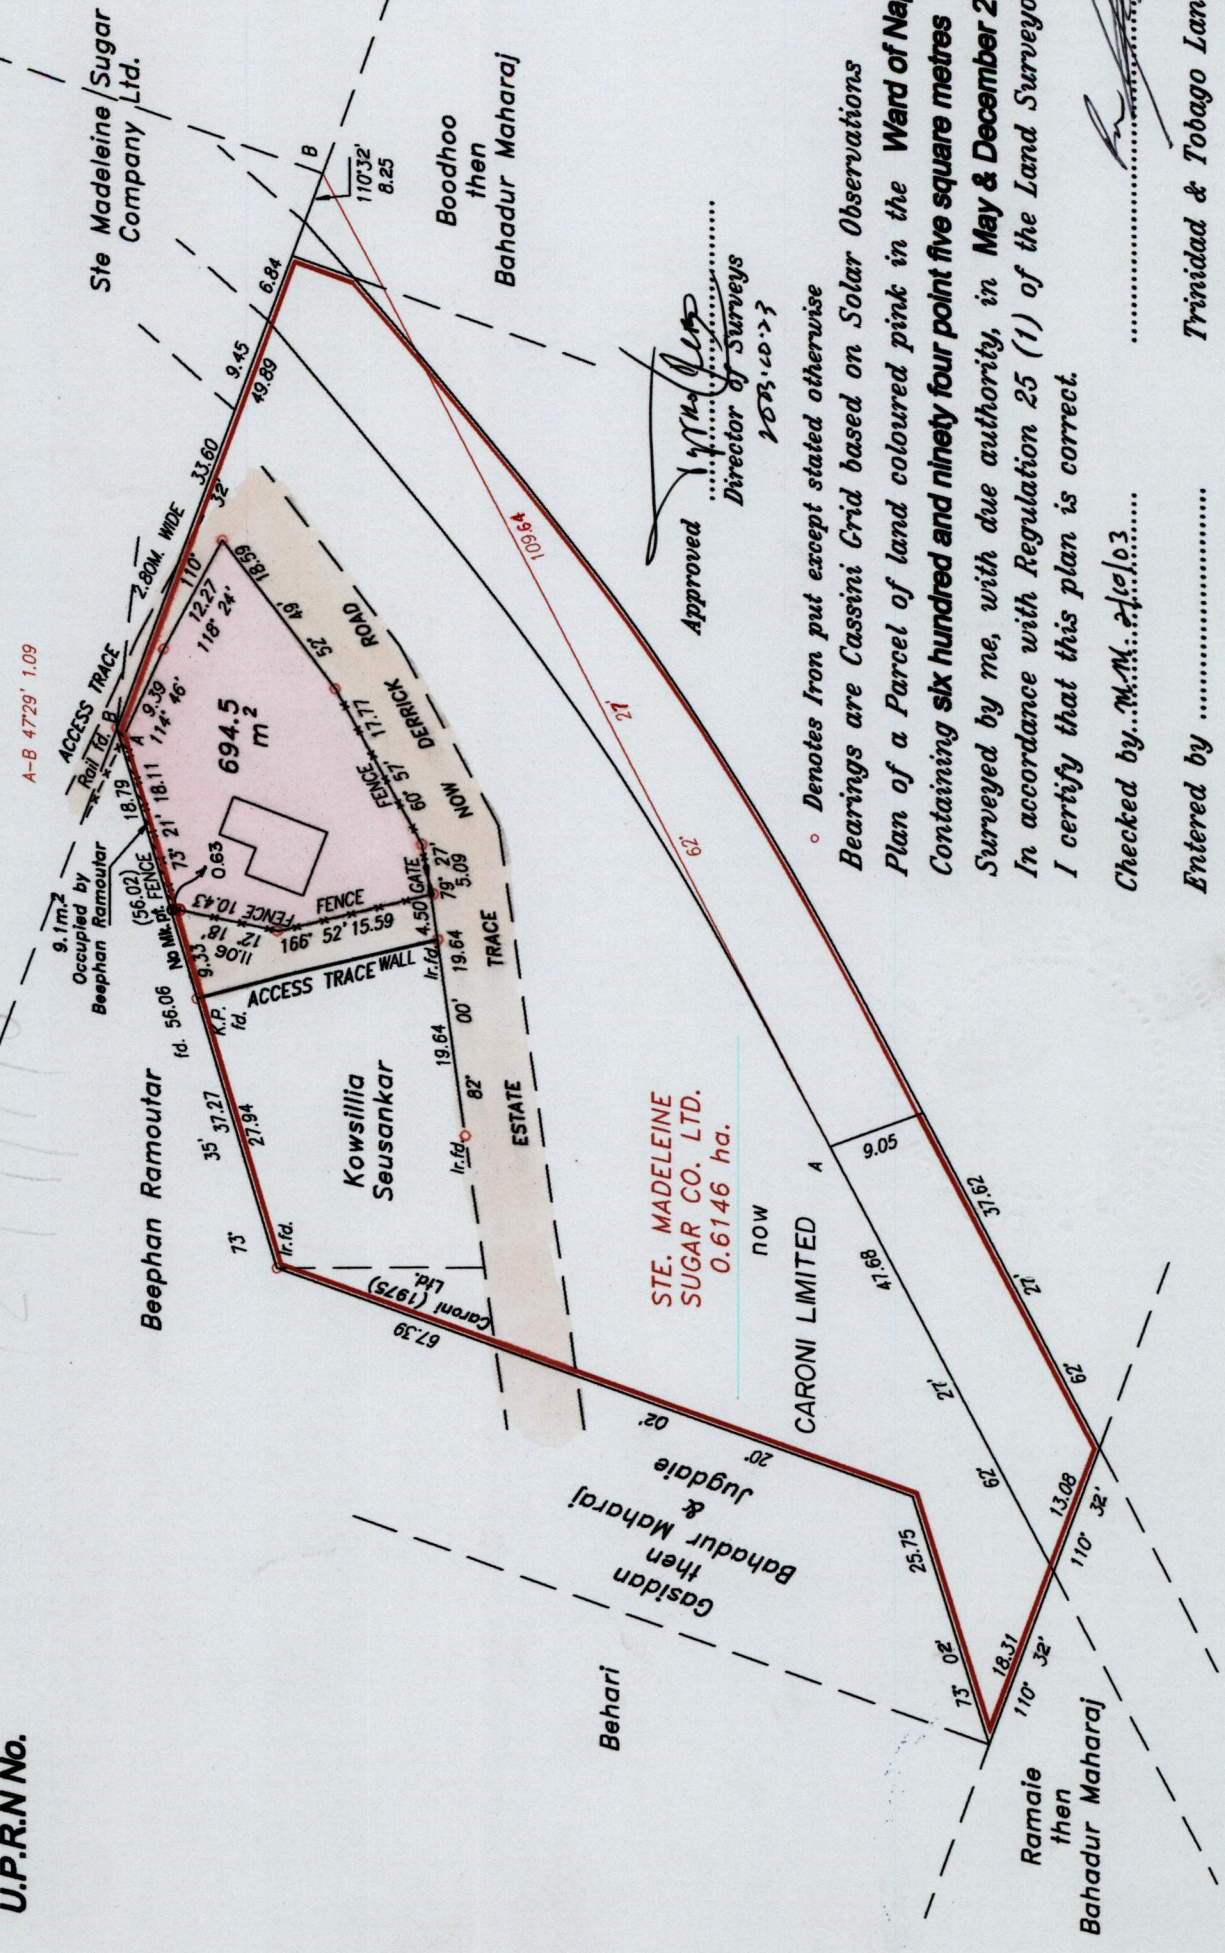

Bk. 720 Fol. 133  
Bk. 720 Fol. 134 & 135  
Bk. 710 Fol. 3

SCALE 1/750

Distances are in metres

Bearings are Cassini Grid based on Solar Observations  
Plan of a Parcel of land coloured pink in the Ward of Naparima  
Containing six hundred and ninety four point five square metres

Surveyed by me, with due authority, in May & December 2002


In accordance with Regulation 25 (1) of the Land Surveyors' Regulations 1998.

I certify that this plan is correct.

Checked by...M.M. 2/10/03

Entered by .....

Approved  
*[Signature]*  
Director of Surveys  
2003.10.23

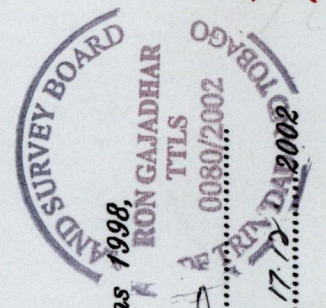

*[Signature]*

Trinidad & Tobago Land Surveyor.....17/2