

1279

1889

REMAINING PORTION

R.P.O. Vol. 614 Fol. 317


C.T. Vol. Fol.

Ward of Savana Grande

County of Victoria

Cadastral Sheet ( D.23.P. ) 54.A.  
4/b

1279/1889

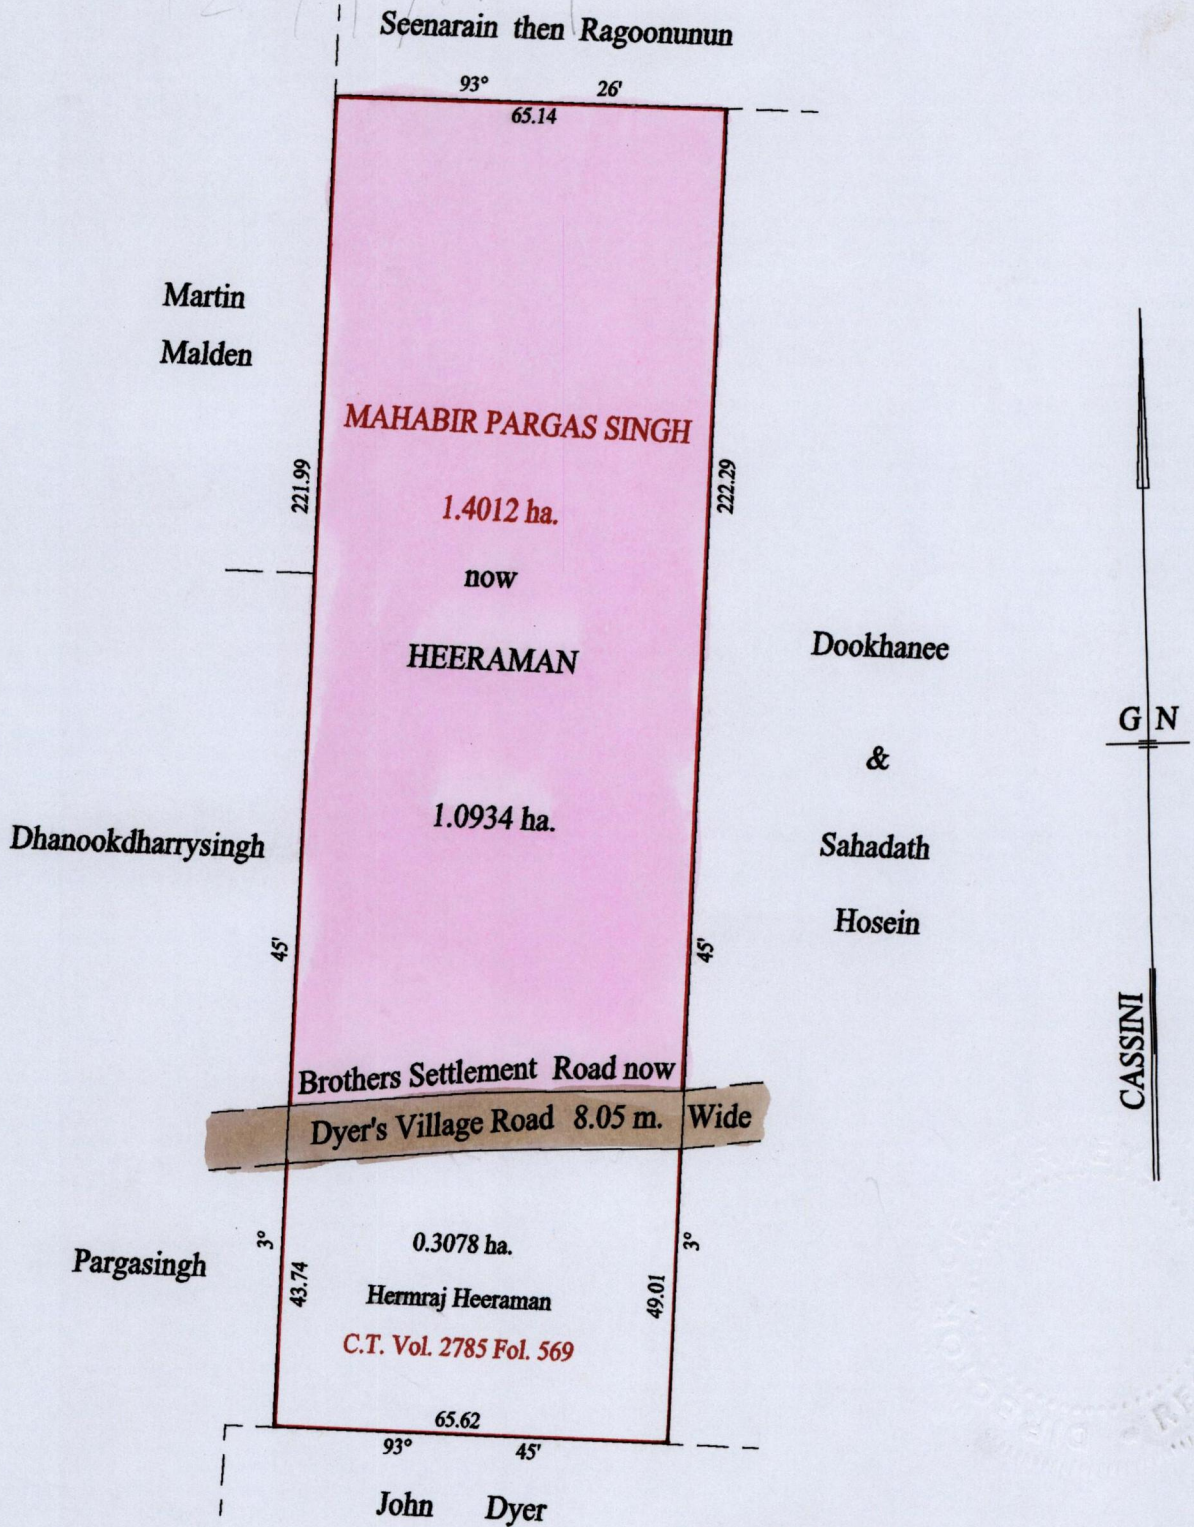

Vide Bk. 596 fol.70

Vide Bk.596 fol. - M. Pargasingh (3<sup>A</sup>-1<sup>R</sup>-34<sup>P</sup>)

Approved *[Signature]*  
Director of Surveys  
2003/11/07

SCALE : 1:1250

Distances are in metres

Note: Bearings are cassini grid based on solar observations

This is a true copy of a diagram of one point four zero one two hectares, originally granted to Mahabir Pargas Singh, shewing a portion coloured pink and containing one point zero nine three four hectares being the remainder after one (1) previous transfer of another portion of the land. In accordance with Regulation 25 (1) of the Land Surveyors' Regulations 1998, I certify that this plan is correct.

Checked by *[Signature]* 20/10/03

Entered on ..... Trinidad & Tobago Land Surveyor ..... 27.02.2003

