

1279

217

R.P.O. Vol. 144 Fol. 599



C.T. Vol. 1138 Fol. 253

U.P.R.N. No.:

Ward of Siparia

County of St. Patrick

Cadastral Sheet G.18.H 73C
2/c, 2/d

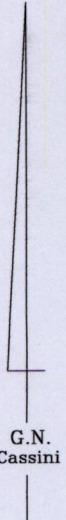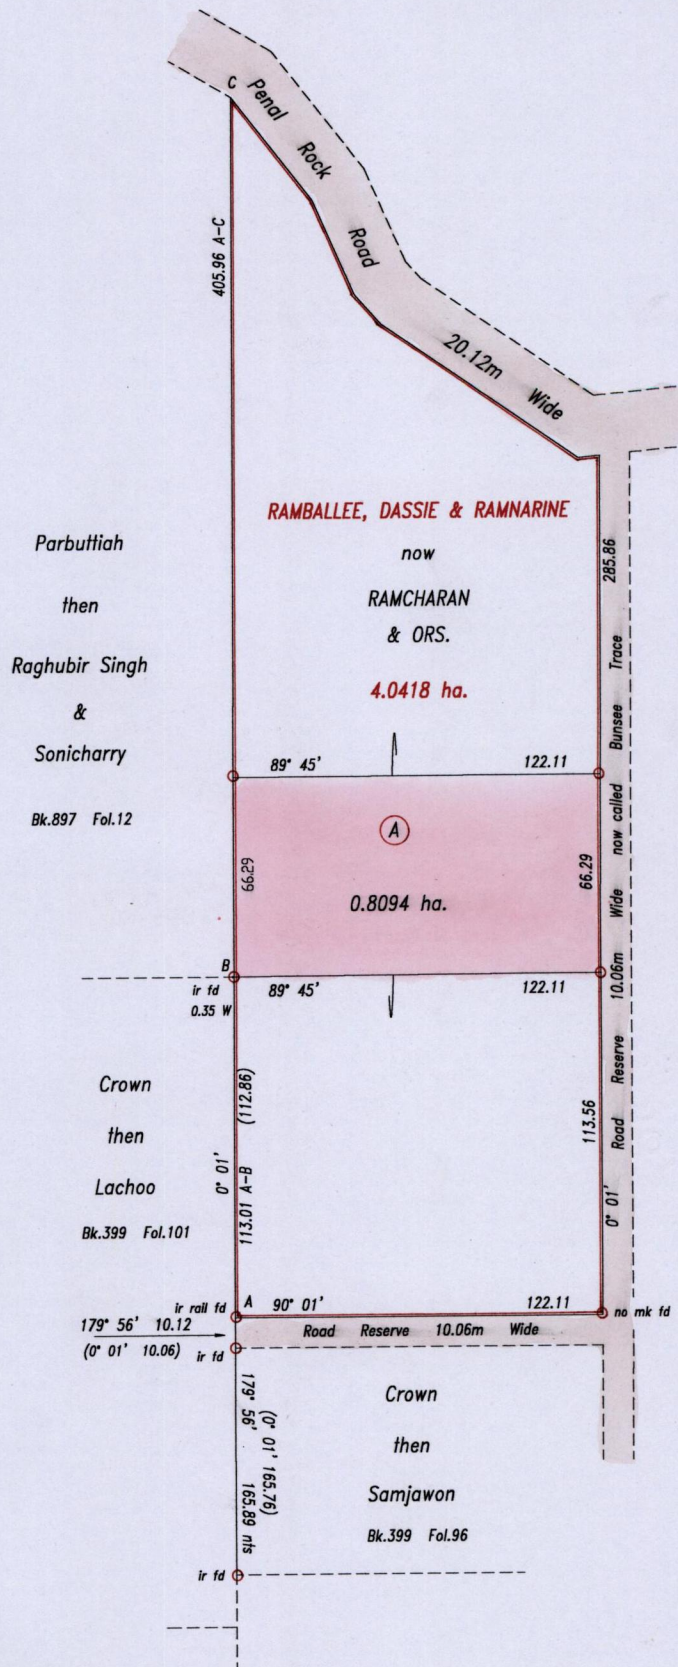

Reference: Bk. 397 Fol. 276
S.O. No.: 38 of 1905

Approved

[Signature]

Director of Surveys

26/11/27

SCALE 1: 2500

Distances are in metres

Bearings are Cassini Grid based on Solar Observations

○ Denotes iron put except otherwise stated

PLAN of a parcel of land coloured pink in the Ward of Siparia
Containing zero point eight zero nine four hectares
Surveyed by me, with due authority, in January 2002
In accordance with Regulation 25(1) of the Land Surveyors' Regulations 1998, I certify that this plan is correct.

Checked by M.M. 10/11/03

Entered

[Signature]

Trinidad & Tobago Land Surveyor 3/11/2003

