


R.P.O. Vol. 237 fol. 349  
C. T. Vol. 3277 fol. 203  
U. P. R. N.


Cadastral Sheet  $\frac{73 B}{4/b}, \frac{73 C}{3/a}$ , G. 18. J  
Ward of Siparia  
County of St Patrick

Plot (1A) to be amalgamated with Plot (1B)

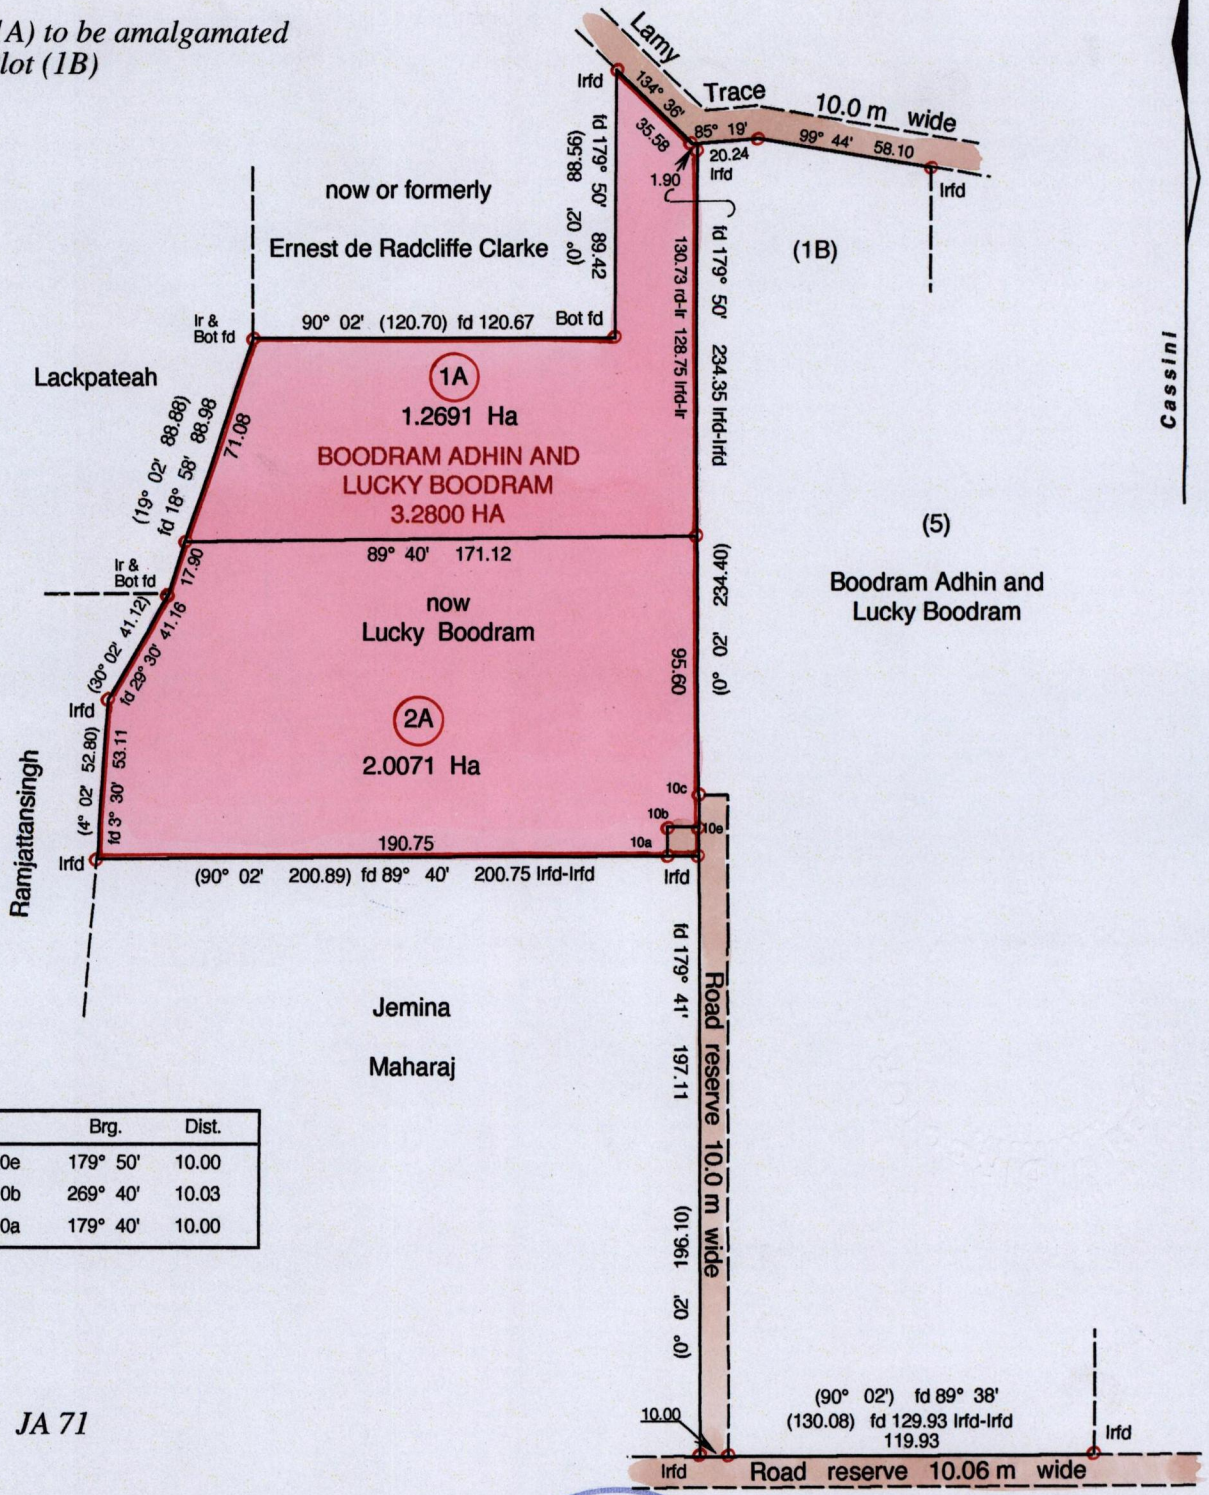

Vide : JA 71

Approved  
*[Signature]*  
Director of Surveys  
25/9/11/27

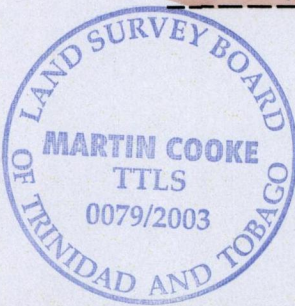

Bearings are Cassini Grid based on Solar Obs.  
o Denotes Iron put unless otherwise stated

SCALE 1 : 2500  
Distances are in metres

PLAN of two (2) Parcels of land coloured pink in the Ward of Siparia  
Containing together three point two seven six two hectares  
Surveyed by me, with due authority, in March, 2002

I hereby certify, that in accordance with Regulation 25 (1) of the Land Surveyors' Regulations of 1998, this plan is correct.

Checked by *[Signature]*

Entered on .....

*[Signature]*  
Trinidad & Tobago Land Surveyor.....10<sup>th</sup>.....September.....20 03.