

R.P.O. Vol. 237 fol. 349

C. T. Vol. 3277 fol. 203

U. P. R. N.


Cadastral Sheet 73 C, G. 18. J
3/a

Ward of Siparia

County of St Patrick

G.N.

Plot (1B) to be amalgamated with Plot (1A)

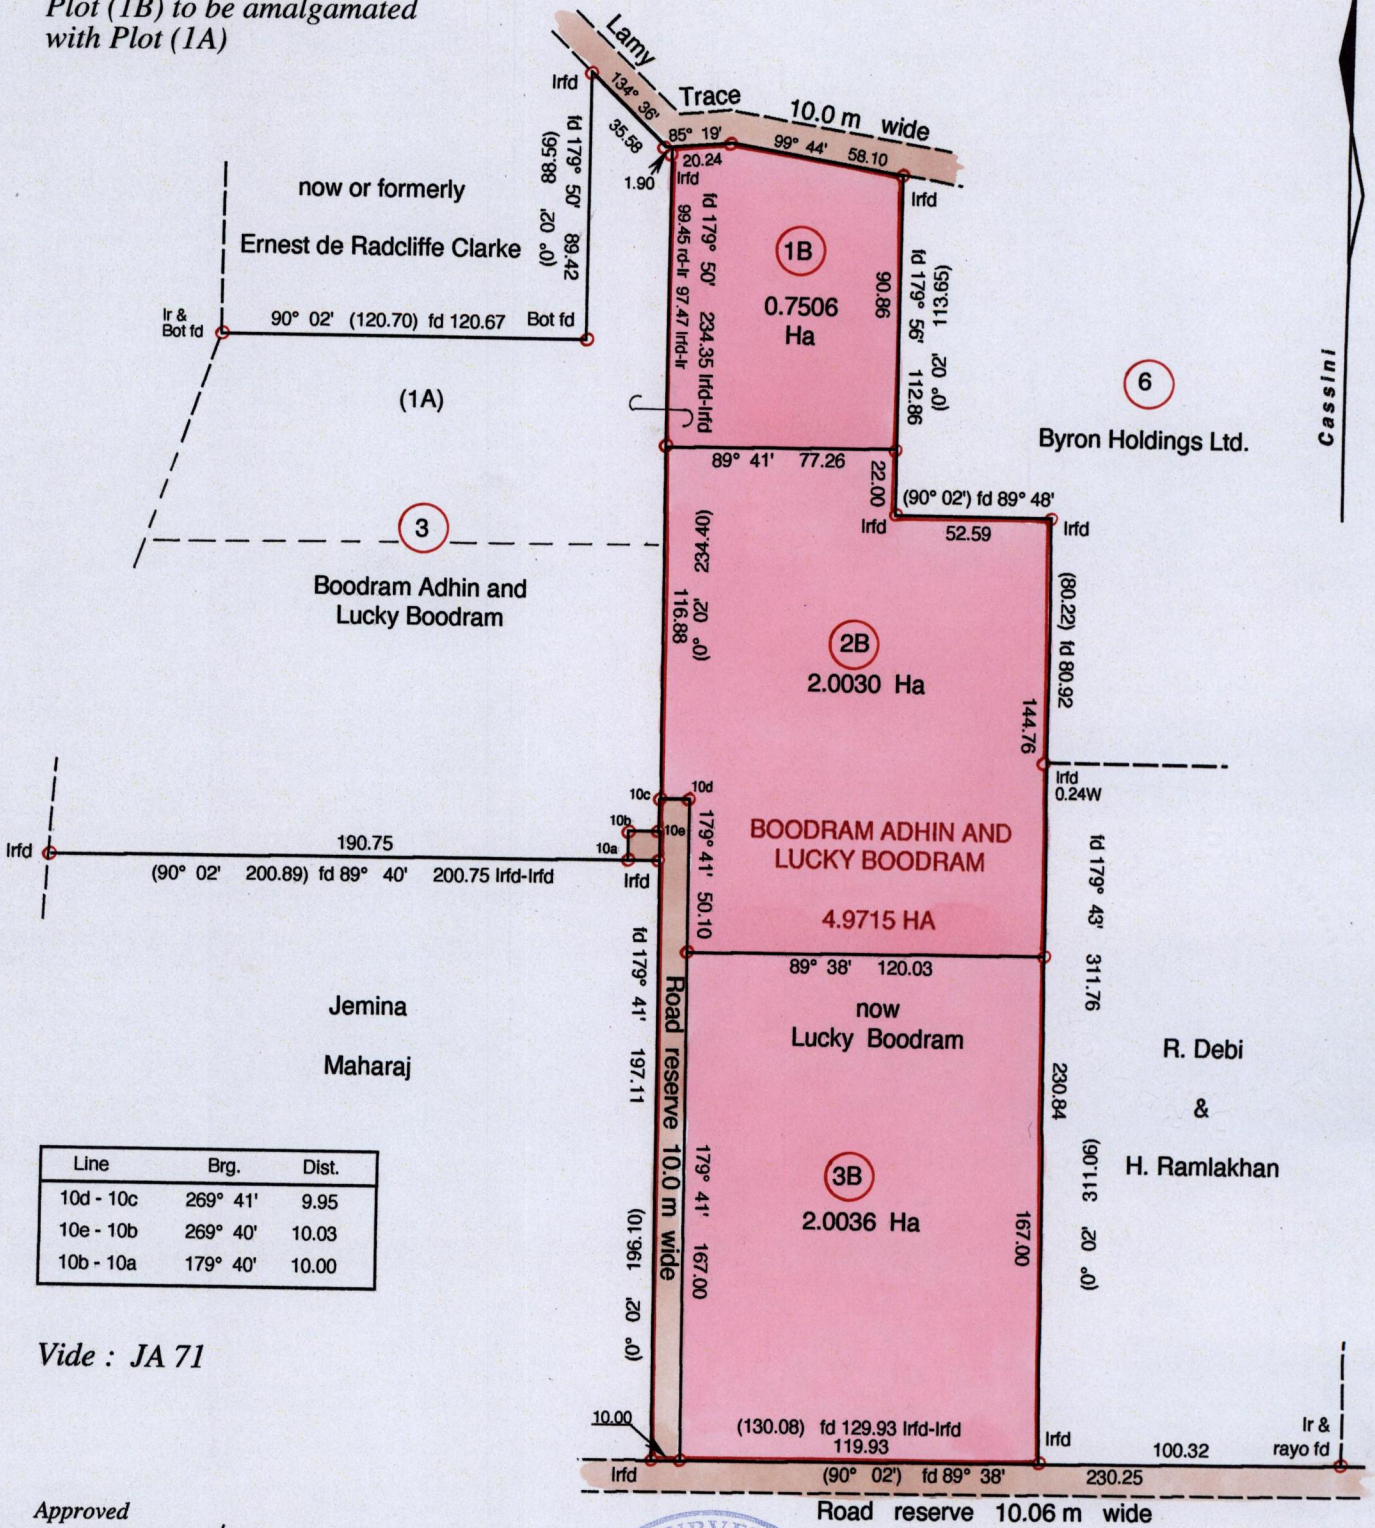


Line	Brg.	Dist.
10d - 10c	269° 41'	9.95
10e - 10b	269° 40'	10.03
10b - 10a	179° 40'	10.00

Vide : JA 71

Approved

[Signature]
 Director of Surveys
 2003/11/27

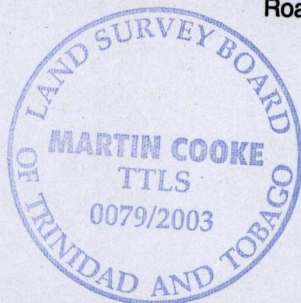

Bearings are Cassini Grid based on Solar Obs.

○ Denotes Iron put unless otherwise stated

SCALE 1 : 2500
Distances are in metres

PLAN of three (3) Parcels of land coloured pink in the Ward of Siparia

Containing four point seven five seven two hectares

Surveyed by me, with due authority, in March, 2002

I hereby certify, that in accordance with Regulation 25 (1) of the Land Surveyors' Regulations of 1998, this plan is correct.

Checked by *[Signature]* 09/10/03

Entered on

[Signature]
 Trinidad & Tobago Land Surveyor..... 10th September 2003