

State

SCALE 1/2000

Distances are in metres



Approved *[Signature]*  
Director of Surveys  
15/12/01

Denotes Iron put unless otherwise stated

Bearings are Cassini Grid based on Solar Observations


PLAN of 4 parcels of land coloured pink in the Ward of Siparia  
Containing together two thousand, one hundred and fifty point five square metres  
Surveyed by me, with due authority, on February 13th 2001

In accordance with Regulation 25 (1) of The Land Surveyors' Regulations 1998,

I certify that this plan is correct.

Checked by *[Signature]*

Entered on . . . . . Trinidad & Tobago Land Surveyor. . . . . 15/12 . . . . . 20.01

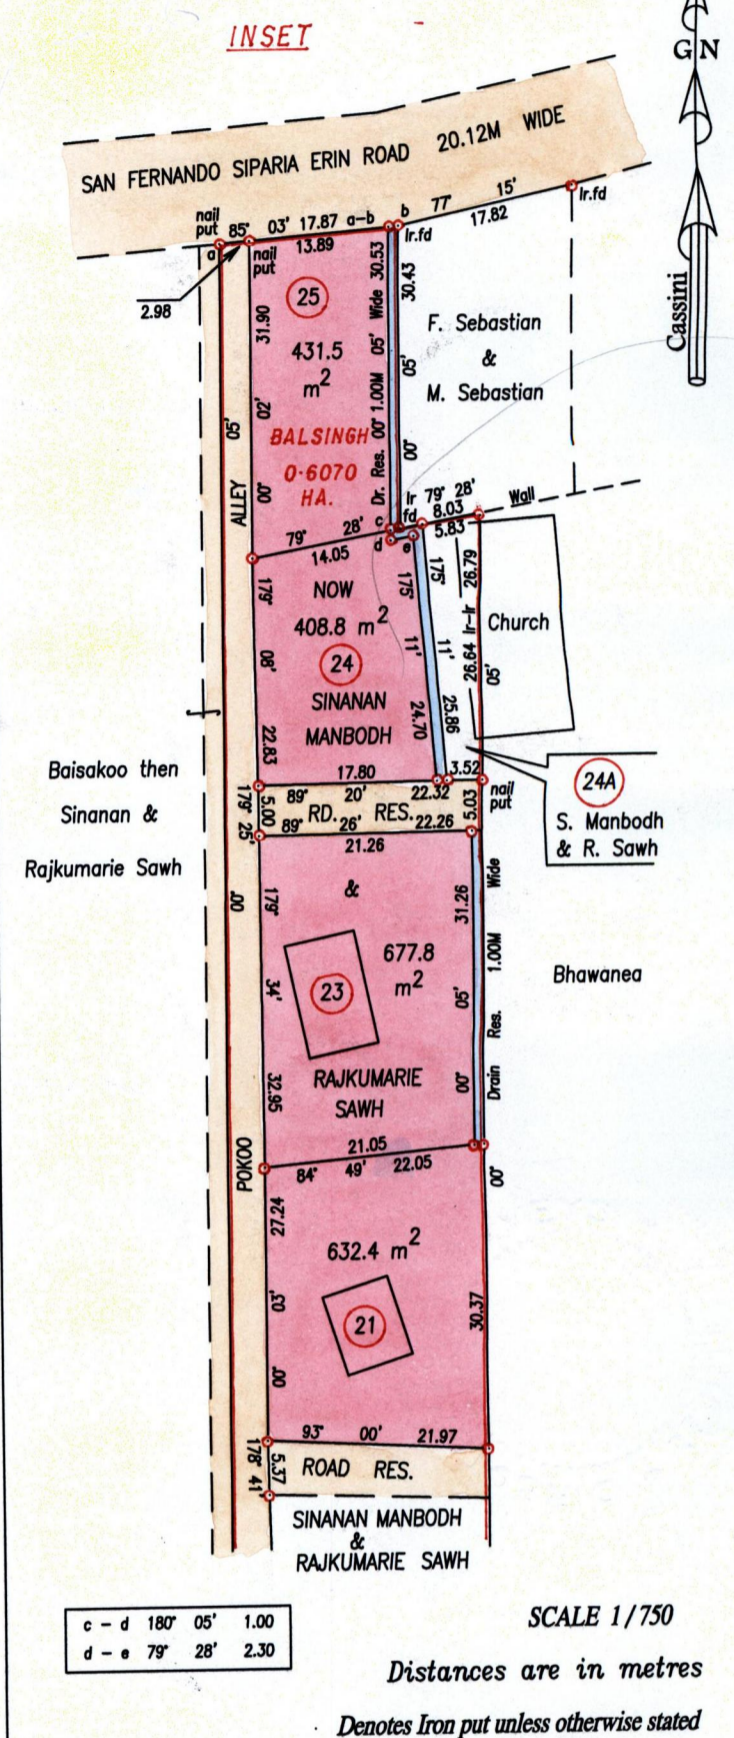

c - d	180° 05'	1.00
d - e	79° 28'	2.30

SCALE 1/750

Distances are in metres

Denotes Iron put unless otherwise stated

*[Signature]*  
Trinidad & Tobago Land Surveyor

Lot#	C.T. Vol & Folio	Names.
21	5523 fol 71	Sinanan & Sintra Dianna Manbath.
22		
23	5523 fol : 77	Sinanan & Sintra Dianna Manbath.
25	5523 fol: 95	Sinanan & Sintra Dianna Manbath.
24	5523 Fol: 83	Sinanan & Sintra Dianna Manbath.

22 SEP 2003  
Lands and  
Surveys  
Division

1279/236