


1279/258

R.P.O. 635 Fol. 537
C.T. Vol. Fol.

City of San Fernando
County of Victoria.
Cadastral Sheet S.W. G.3.F. 53F
1/c/1

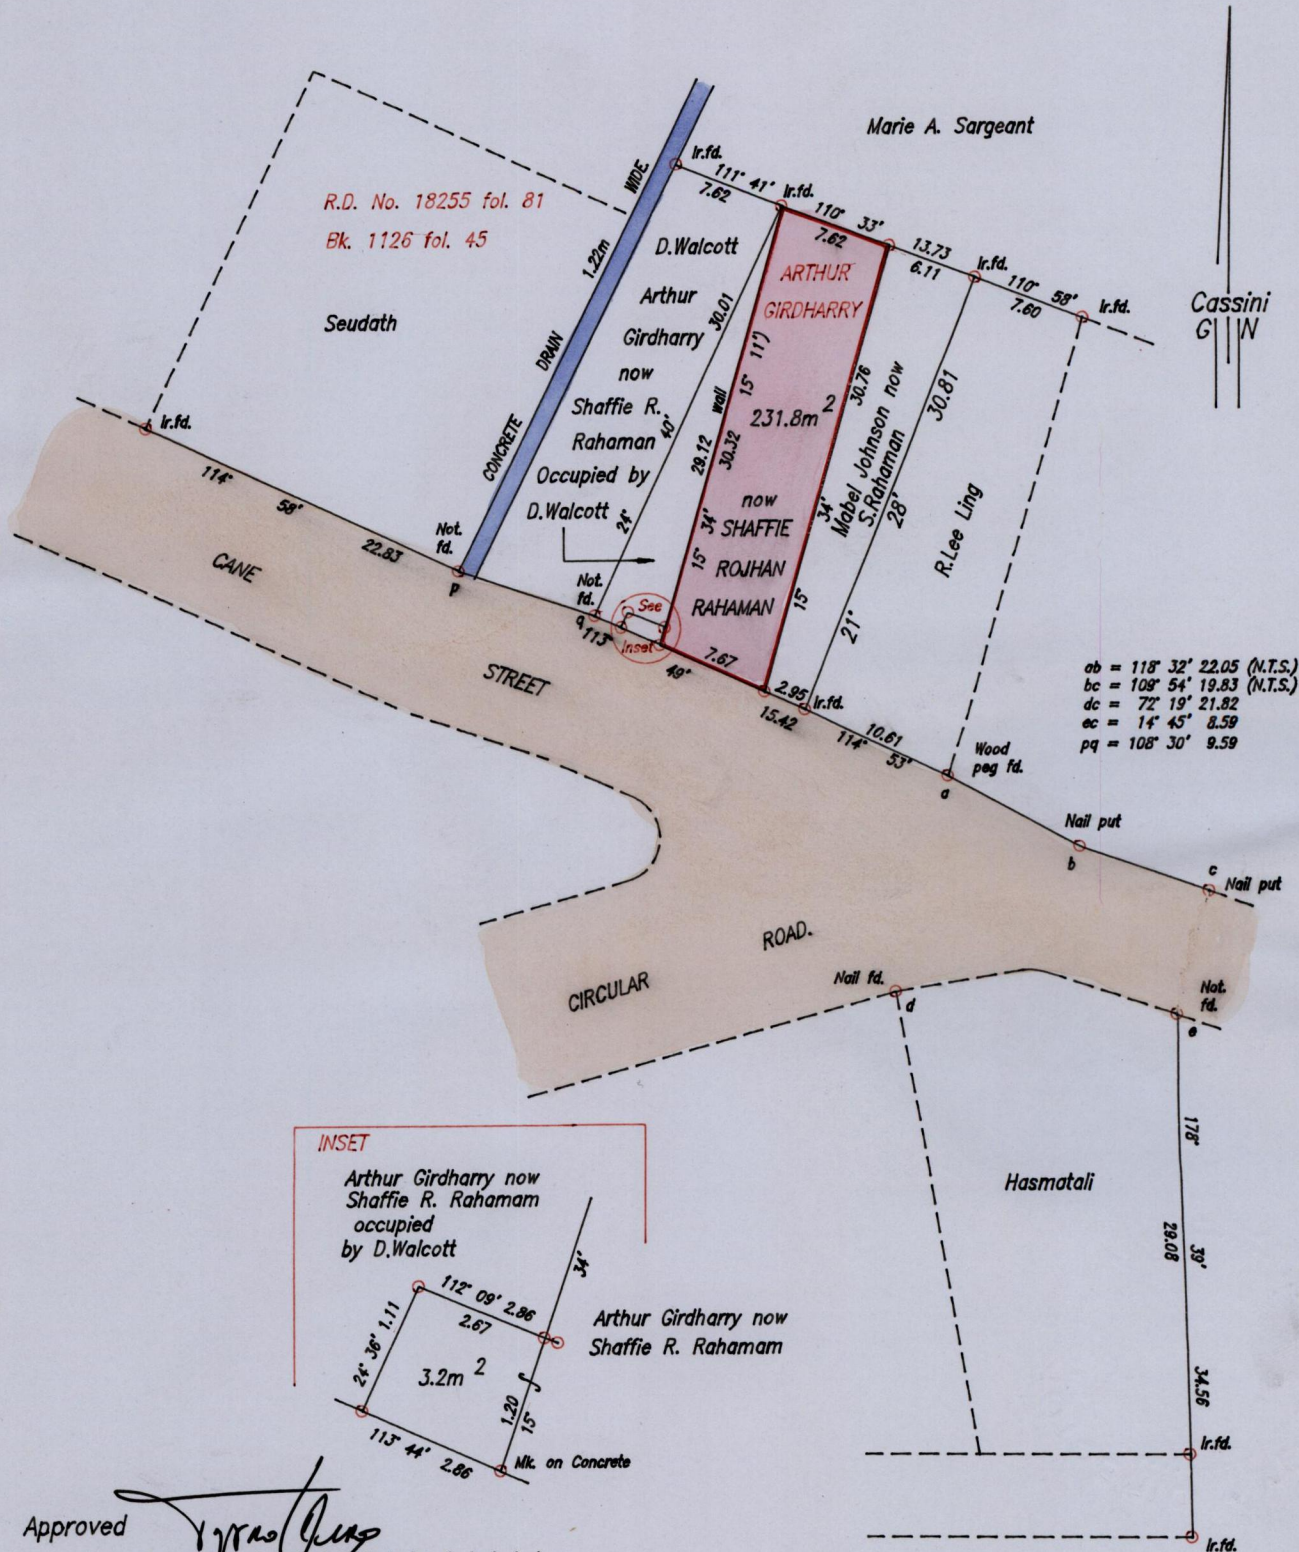


Approved *[Signature]*
Director of Surveys

○ Denotes Iron put except otherwise stated.
Bearings are based on Solar Observations

SCALE 1:500
Distances are in Metres

PLAN of a Parcel of land coloured pink in the City of San Fernando
Containing two hundred and thirty one point eight square metres.
Surveyed by me, with due authority, in June, 2002 for S.R.Rahaman.
In accordance with Regulation 25(1) of the Land Surveyors' Regulations 1998,
I certify that this plan is correct.

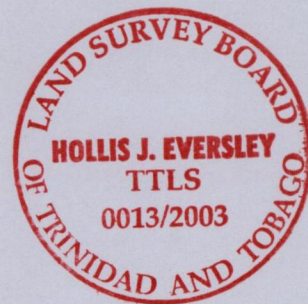

Checked by *[Signature]*
2003-12-22

[Signature]

Entered on Trinidad & Tobago Land Surveyor 25th Nov 2003