



R.P.O Vol. 426 Fol. 45
 C.T. Vol. 3752 Fol. 295
 U.P.R.N. No.

REDEFINITION PLAN

Ward of Savana Grande
 County of Victoria
 Cadastral Sheet C.14. D. 64.B.
 3/c

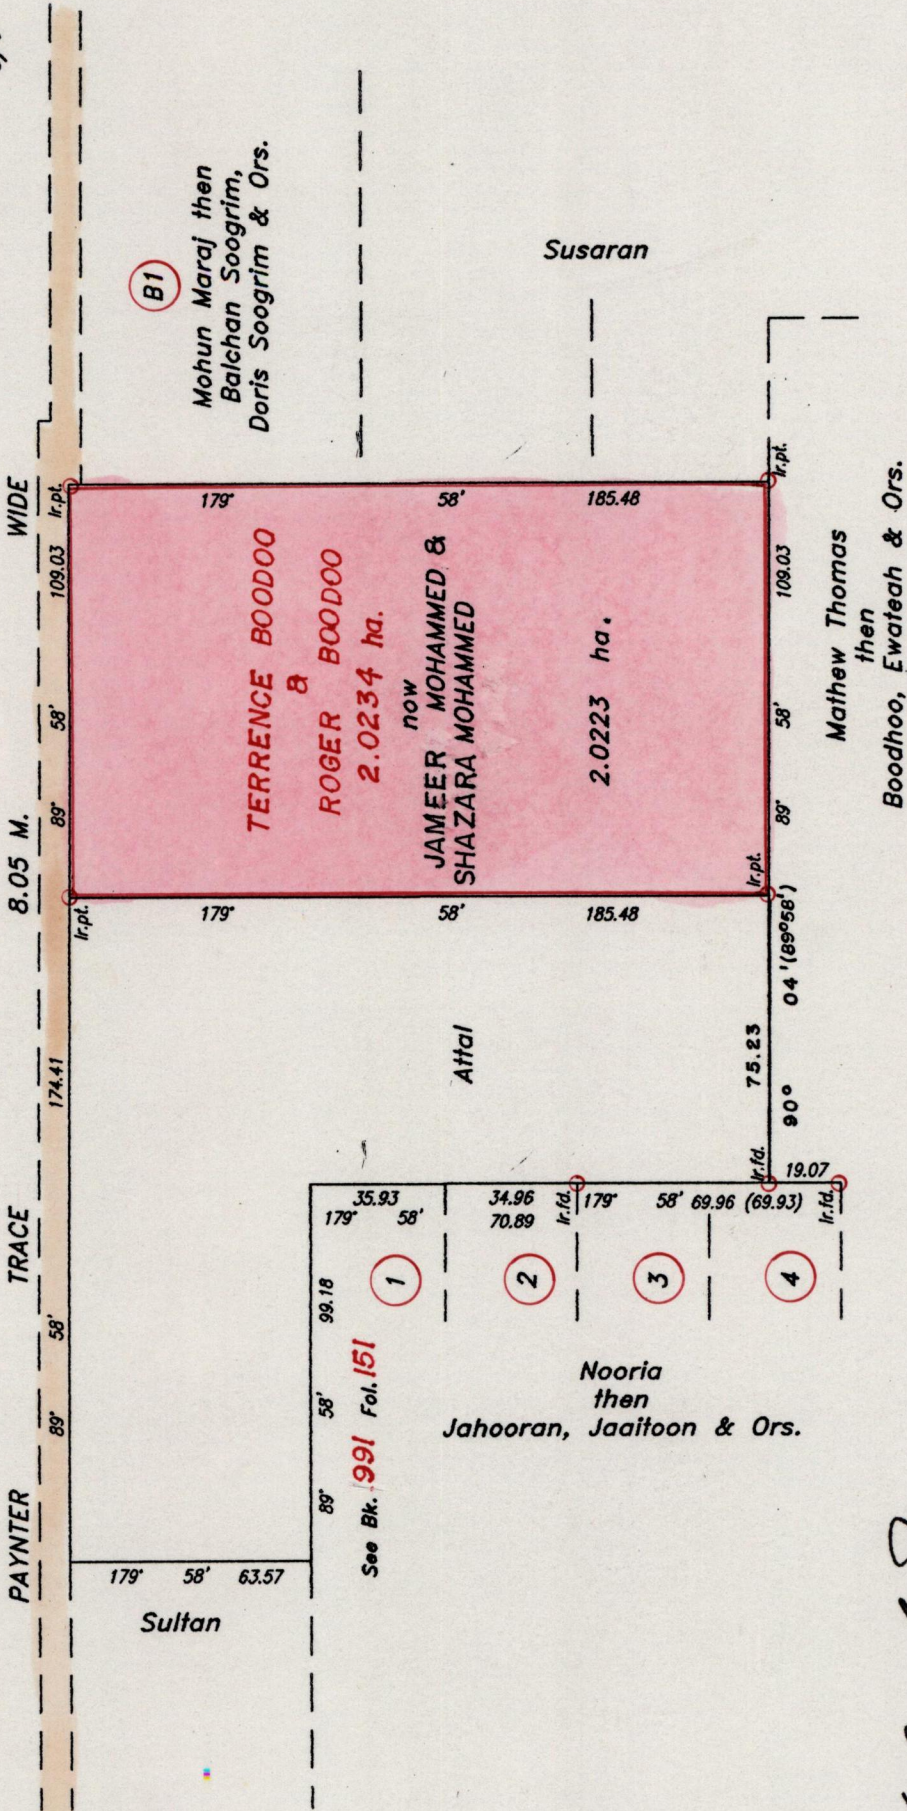

1279

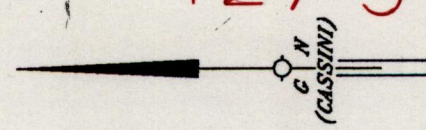

4

SCALE 1/1500

Distances are in metres



Approved *[Signature]*
 Director of Surveys 2003.4.4

Bearings are Grid Cassini based on Solar Observations
 Plan of a Parcel of land coloured pink in the Ward of Savana Grande
 Containing two point zero two two three hectares
 Redefined by me with due authority, in January 2002
 In accordance with Regulation 25 (1) of the Land Surveyors Regulations 1998,
 I certify that this plan is correct.

Checked by *[Signature]* 1 hubs
 Entered on.....
 Trinidad & Tobago, Land Surveyor..... 20.02.2002