


Ward of Siparia  
 County of St. Patrick  
 Cadastral Sheet G.13.I <sup>63E</sup>/<sub>4/a</sub>

R.P.O. Vol. 122 Fol. 227  
 C.T. Vol. 1514 Fol. 445  
 U.P.R.N. No.:

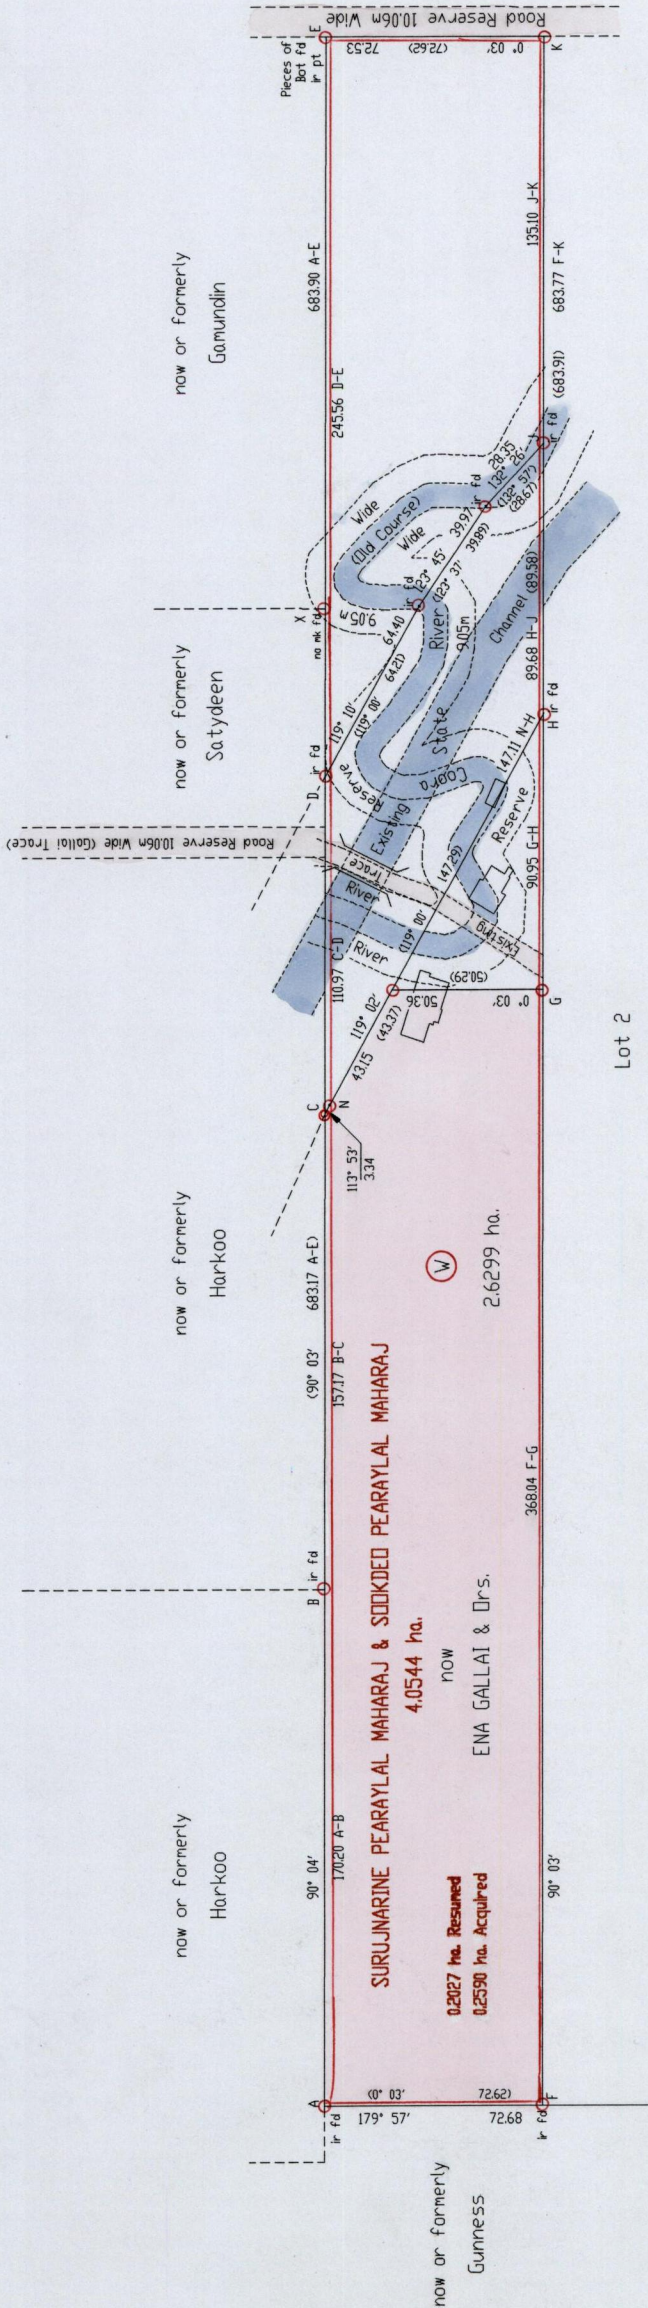

Approved *Harry Seenanan*  
 or Director of Surveys 2003.5.29

SCALE 1: 2500

Bearings are Cassini Grid based on Solar Observations ○ Denotes iron put except otherwise stated

Distances are in metres  
 PLAN of a parcel of land coloured pink in the Ward of Siparia  
 Containing two point six two nine hectares  
 Surveyed by me, with due authority, in June 2001 & May 2002  
 In accordance with Regulation 25(1) of the Land Surveyors' Regulations 1998, I certify that this plan is correct.

Checked by M.O.S.V.S. 20  
 Entered ...  
*L.A. Farrelant*  
 Trinidad & Tobago Land Surveyor 13/5/2002

References: Plan M.J. 63  
 Bk. 944 Fol. 16  
 Bk. 470 Fol. 51  
 Bk. 1163 Fol. 80



G.N. Cassini