


R.P.O. Vol  
C.T. Vol 37.81  
U.P.R.N No.

Fol  
Fol. 541

Ward of Pointe a Pierre  
County of Victoria  
Cadastral Sheet 53.C. D.22.O.  
4/a

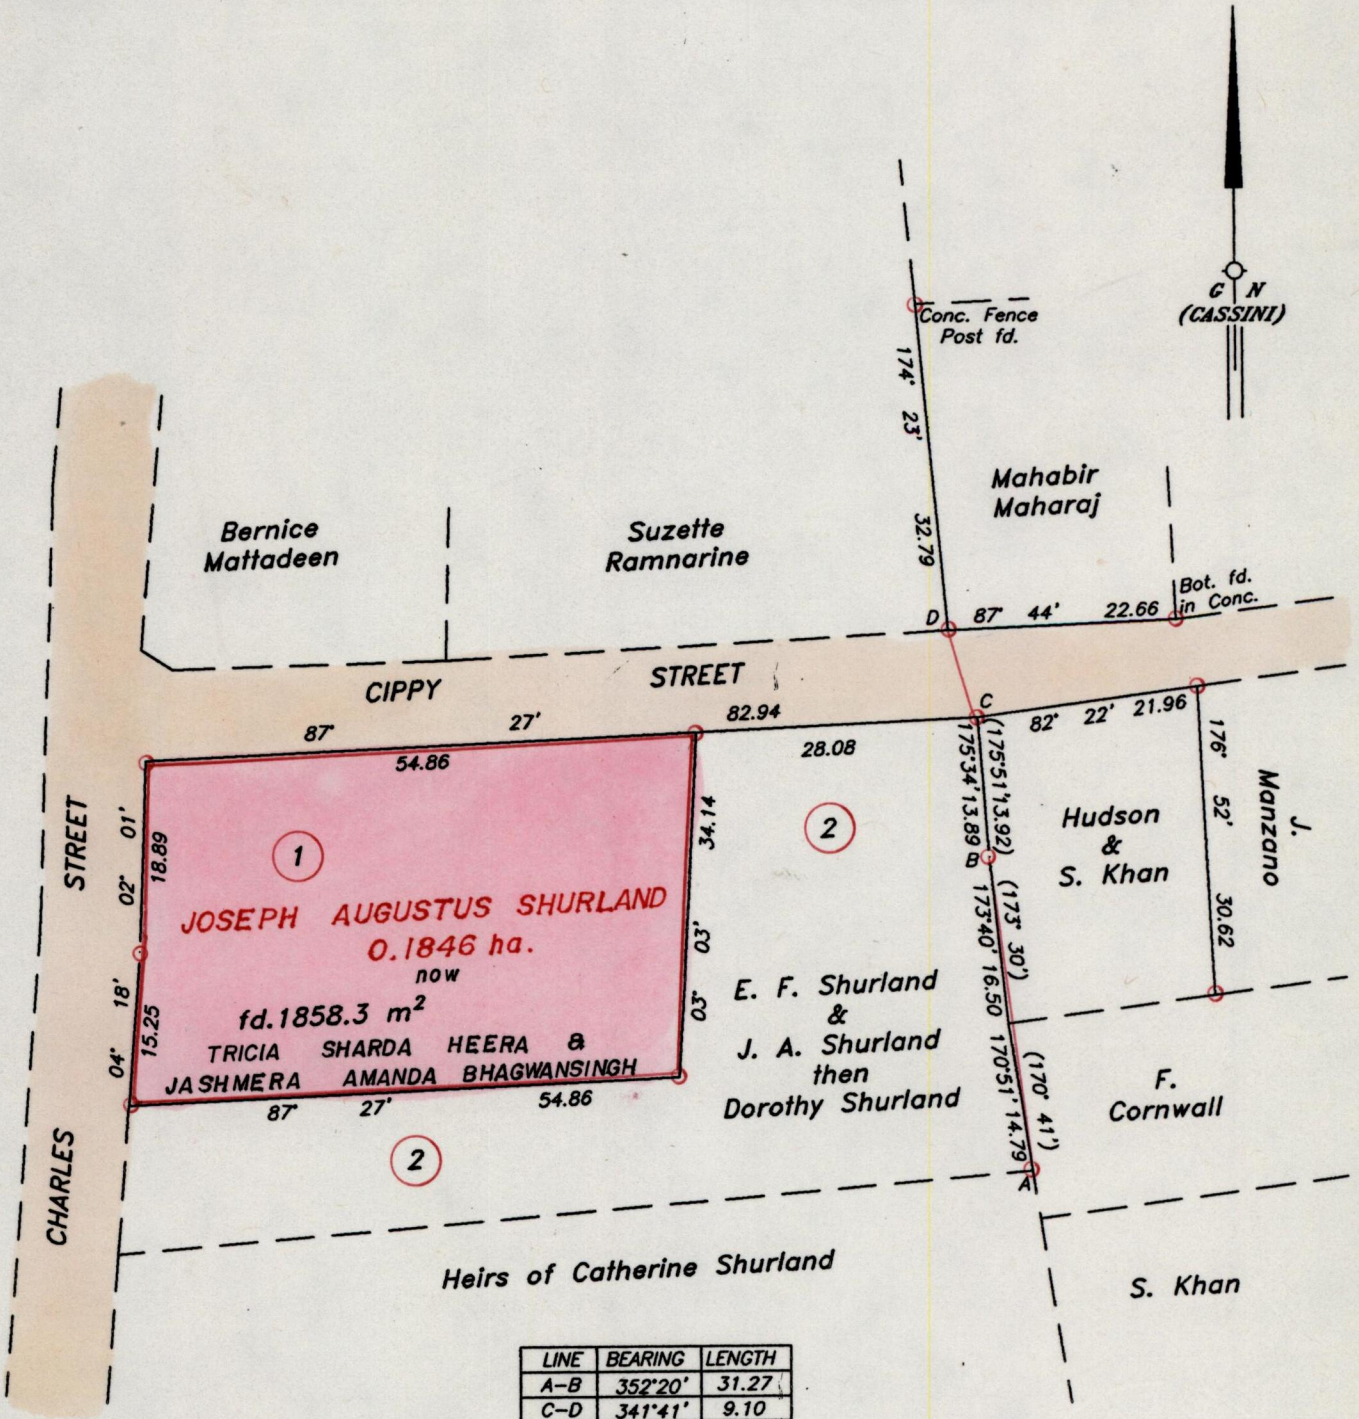

Approved *[Signature]*  
Director of Surveys  
2003.06.11

Bk.1002 Fol. 161

Bk.1002 Fol. 162

SCALE 1/750

○ Denotes Iron Found except stated otherwise.

Bearings are Cassini Grid based on Solar Observations

Distances are in metres

Plan of a Parcel of land coloured pink in the Ward of Pointe a Pierre  
Containing one thousand eight hundred and fifty eight point three square metres

Surveyed by me with due authority, in June 2002

In accordance with Regulation 25 (1) of the Land Surveyors Regulations 1998

I certify that this plan is correct.

Checked by *[Signature]* 03/06/03

Entered by .....

*[Signature]*  
Trinidad & Tobago, Land Surveyor.....

