


GRACE GOCOO &  
 KENT RAHIM  
 432.8 m<sup>2</sup>  
 C.T. Vol. 4107 Fol. 209

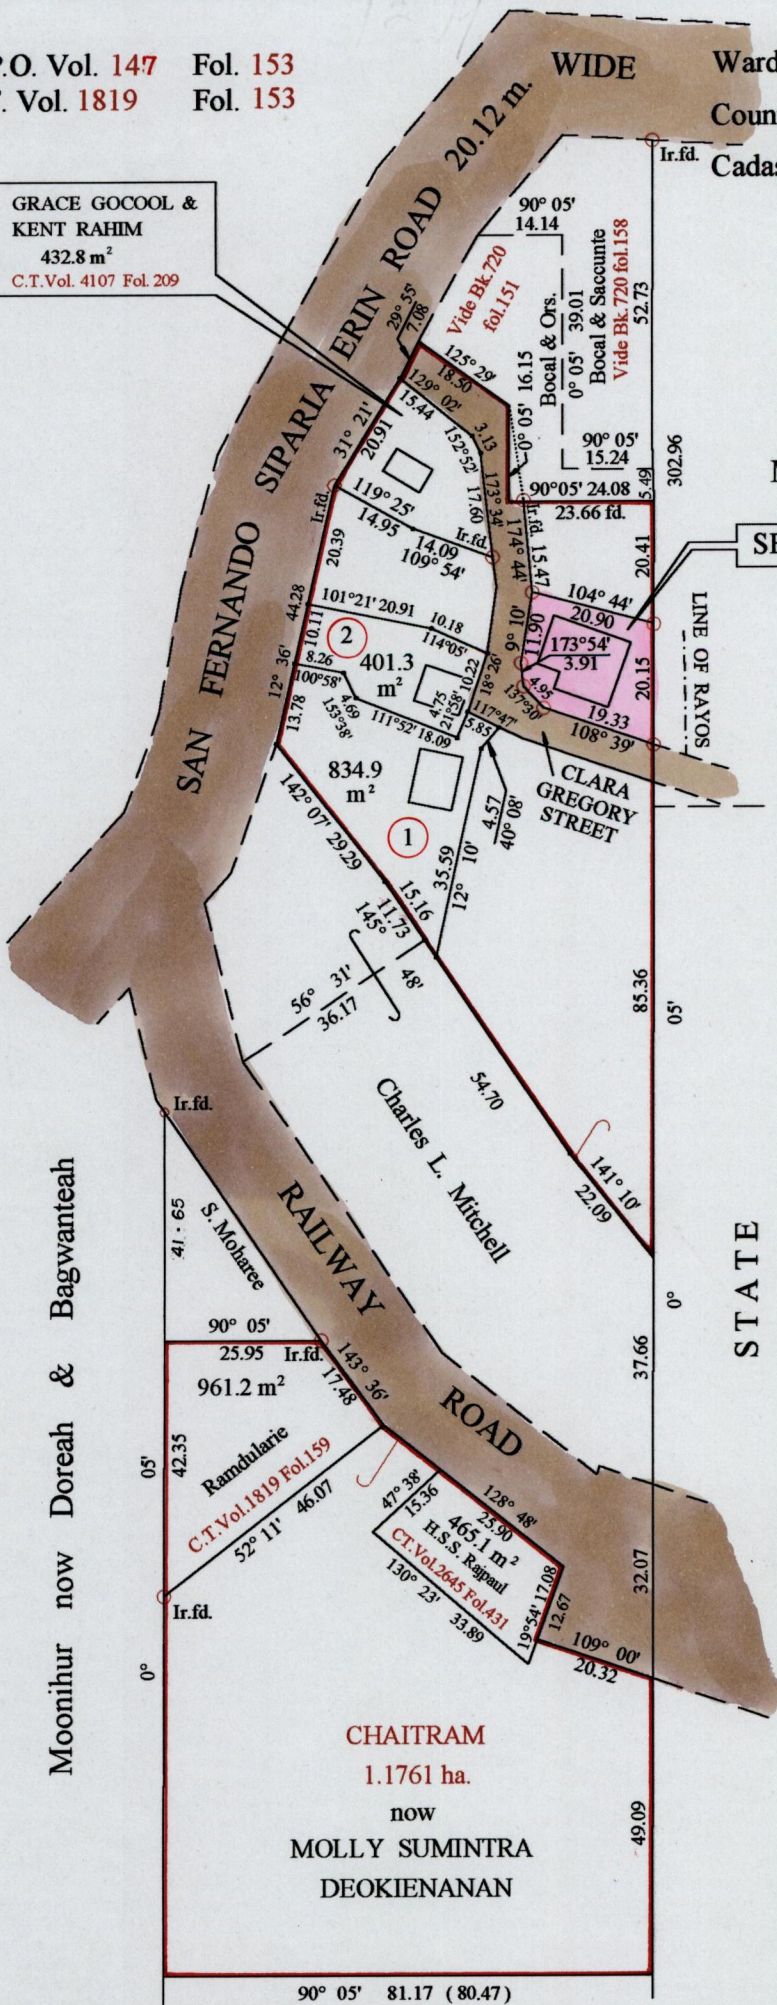


Fraguas  
 now  
 Magdaleno Rangel

SEE INSET



CASSINI

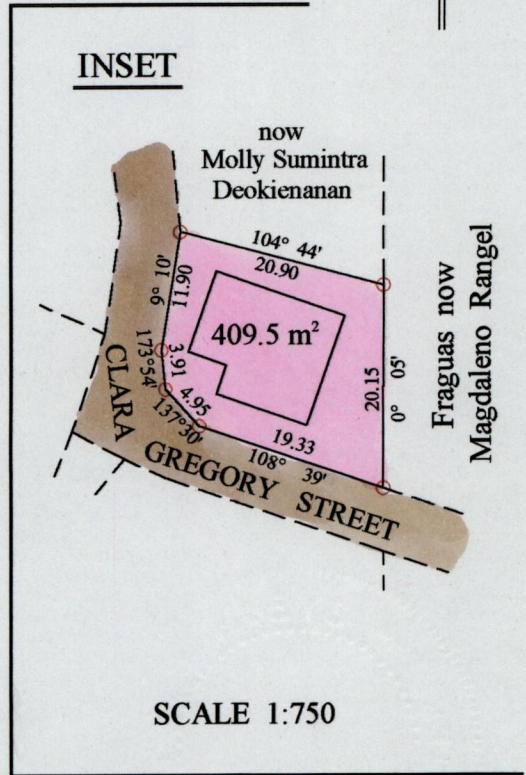

Moonihur now Doreah & Bagwanteah

Approved *[Signature]*  
 Director of Surveys  
 2003.07.01

Vide Bk. 1005 fol. 149

SCALE 1:1250

○ Denotes Iron put except stated otherwise.

Note: Bearings are cassini grid based on solar observations Distances are in metres

PLAN of a Parcel of land coloured pink in the Ward of Siparia  
 Containing four hundred and nine point five square metres  
 Surveyed by me, with due authority, on the 12th. June 2000  
 In accordance with regulation 25 (1) of the Land Surveyors Regulations 1998,  
 I certify that this plan is correct.

Checked by *[Signature]*  
 M.M. 26/05/03

Entered on ..... Trinidad & Tobago Land Surveyor *[Signature]* 8.06.2002

